


CODE	LATIN NAME	COMMON NAME	SIZE	QTY	NOTES
ORNAMENTAL LANDSCAPE PLANT LIST					
TREES					
AR	Acer rubrum	October Glory	3.5-4" caliper BB	2	
CA	Cornus Aurora	Aurora Dogwood	2" 1/2" - 3" caliper BB	2	
MA	Malus 'Adirondack'	Adirondack Crabapple	2" - 2 1/2" caliper BB	4	
TG	Thuja 'Green Giant'	Green Giant Arborvitae	8 - 10' BB	9	
SHRUBS					
Hp	Hydrangea paniculata	Limbe Line Panicle Hydrangea	#5	12	
PERENNIALS					
tm	Hakonechloa macra	Golden Japanese Forest Grass	#1	450	Plant 15 O.C.
oc	Osmundastrum cinnamomeum	Cinnamon Fern	#1	22	Plant 15 O.C.
hr	Hemerocallis	Happy Returns Daylily	#1	40	

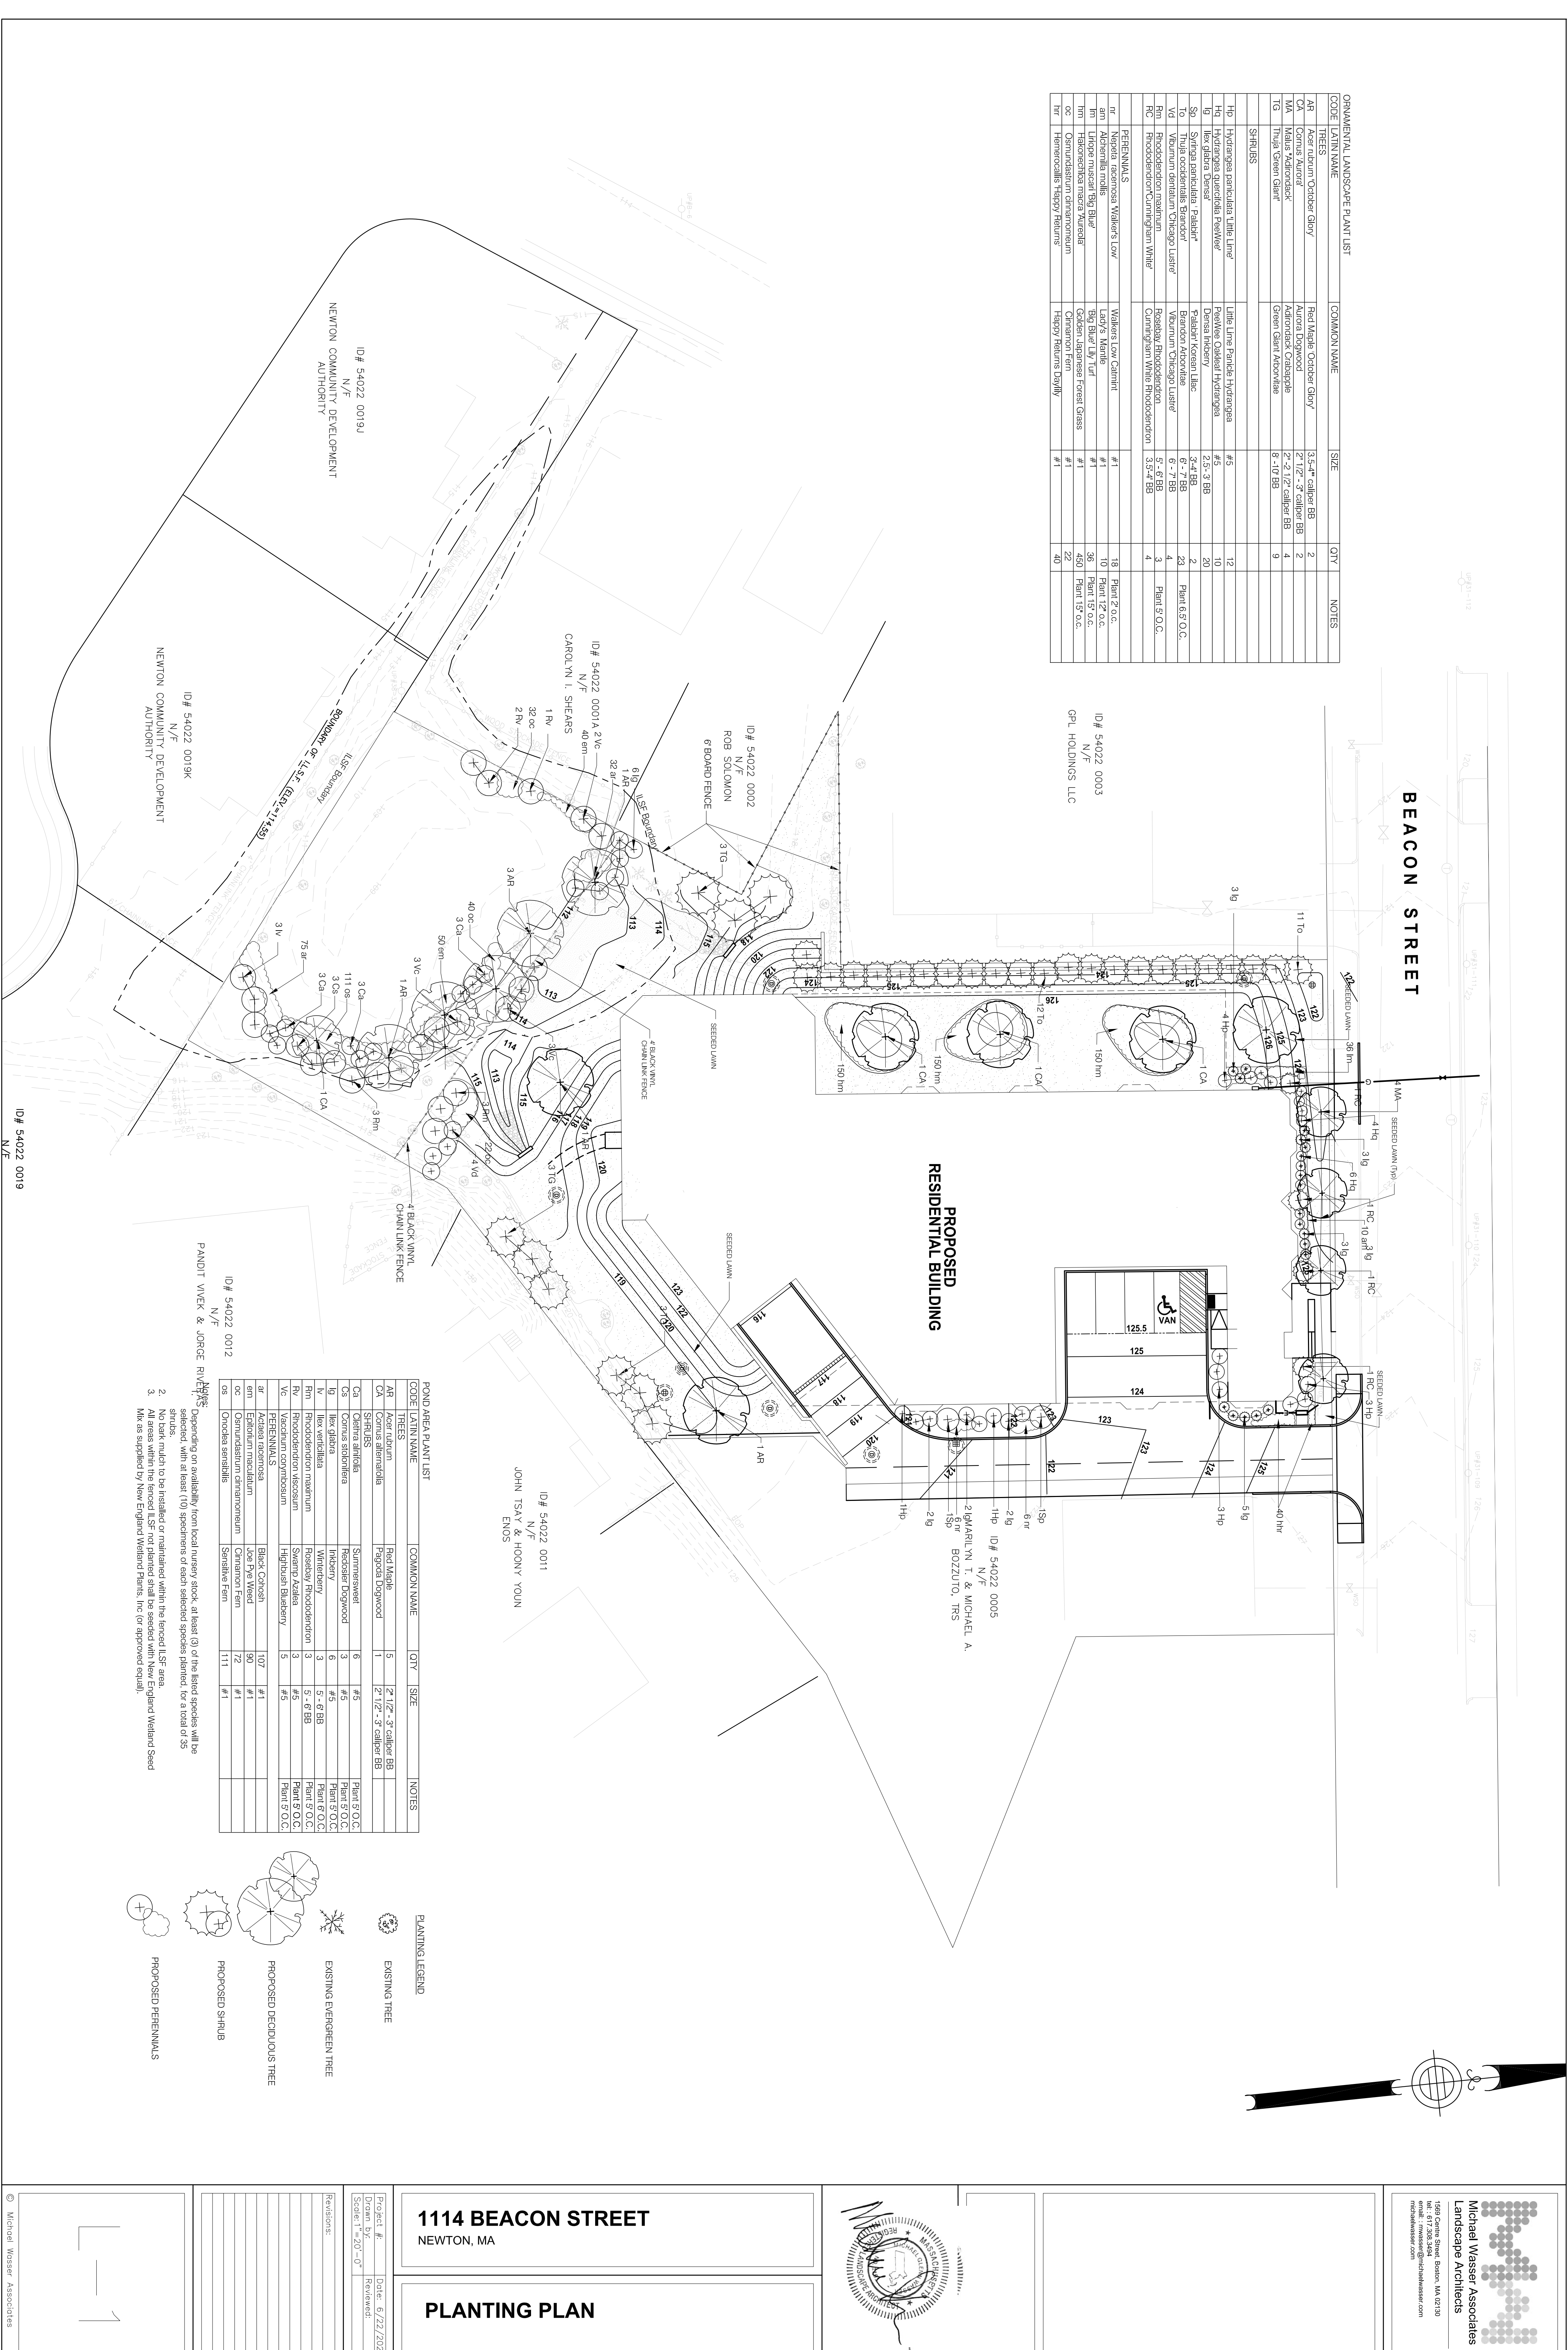

CODE	LATIN NAME	COMMON NAME	QTY	SIZE	NOTES
AR	Acer rubrum	Red Maple	5	2" 1/2" - 3" caliper BB	
CA	Cornus alternifolia	Pagoda Dogwood	1	2" 1/2" - 3" caliper BB	
SHRUBS					
Co	Cornus stolonifera	Redosier Dogwood	3	#5	Plant 5 O.C.
Vh	Vaccinium corymbosum	Highbush Blueberry	5	#5	Plant 5 O.C.
PERENNIALS					
os	Oxoclea sensibilis	Sensitivy Fern	111	#1	

- Depending on availability from local nursery stock, at least (3) of the listed species will be selected, with at least (10) specimens of each selected species planted, for a total of 35.
- No bark mulch to be installed or maintained within the fenced LSF area.
- All areas within the fenced LSF, not planted shall be seeded with New England Wetland Seed Mix as supplied by New England Wetland Plants, Inc (or approved equal).

1114 BEACON STREET
NEWTON, MA

PLANTING PLAN

Project #	Date: 6/22/2021
Drawn by	Reviewed:
Scale: 1"=20'-0"	

Revisions:	

