


REVISIONS:

1	7/27/21	CITY COMMENTS
2	8/10/21	CITY COMMENTS
3	10/22/21	CITY COMMENTS

PROJECT NO.:  
 DATE: MAY 25, 2021  
 SCALE: 1"=10'  
 DESIGNED BY: EL  
 CHECKED BY: DLP  
 DRAWN BY: AKL  
 APPROVED BY: VAH  
 DRAWING TITLE:

CONCEPT PLAN

DRAWING NO.:  
**C1.0**  
 SHEET NO. OF

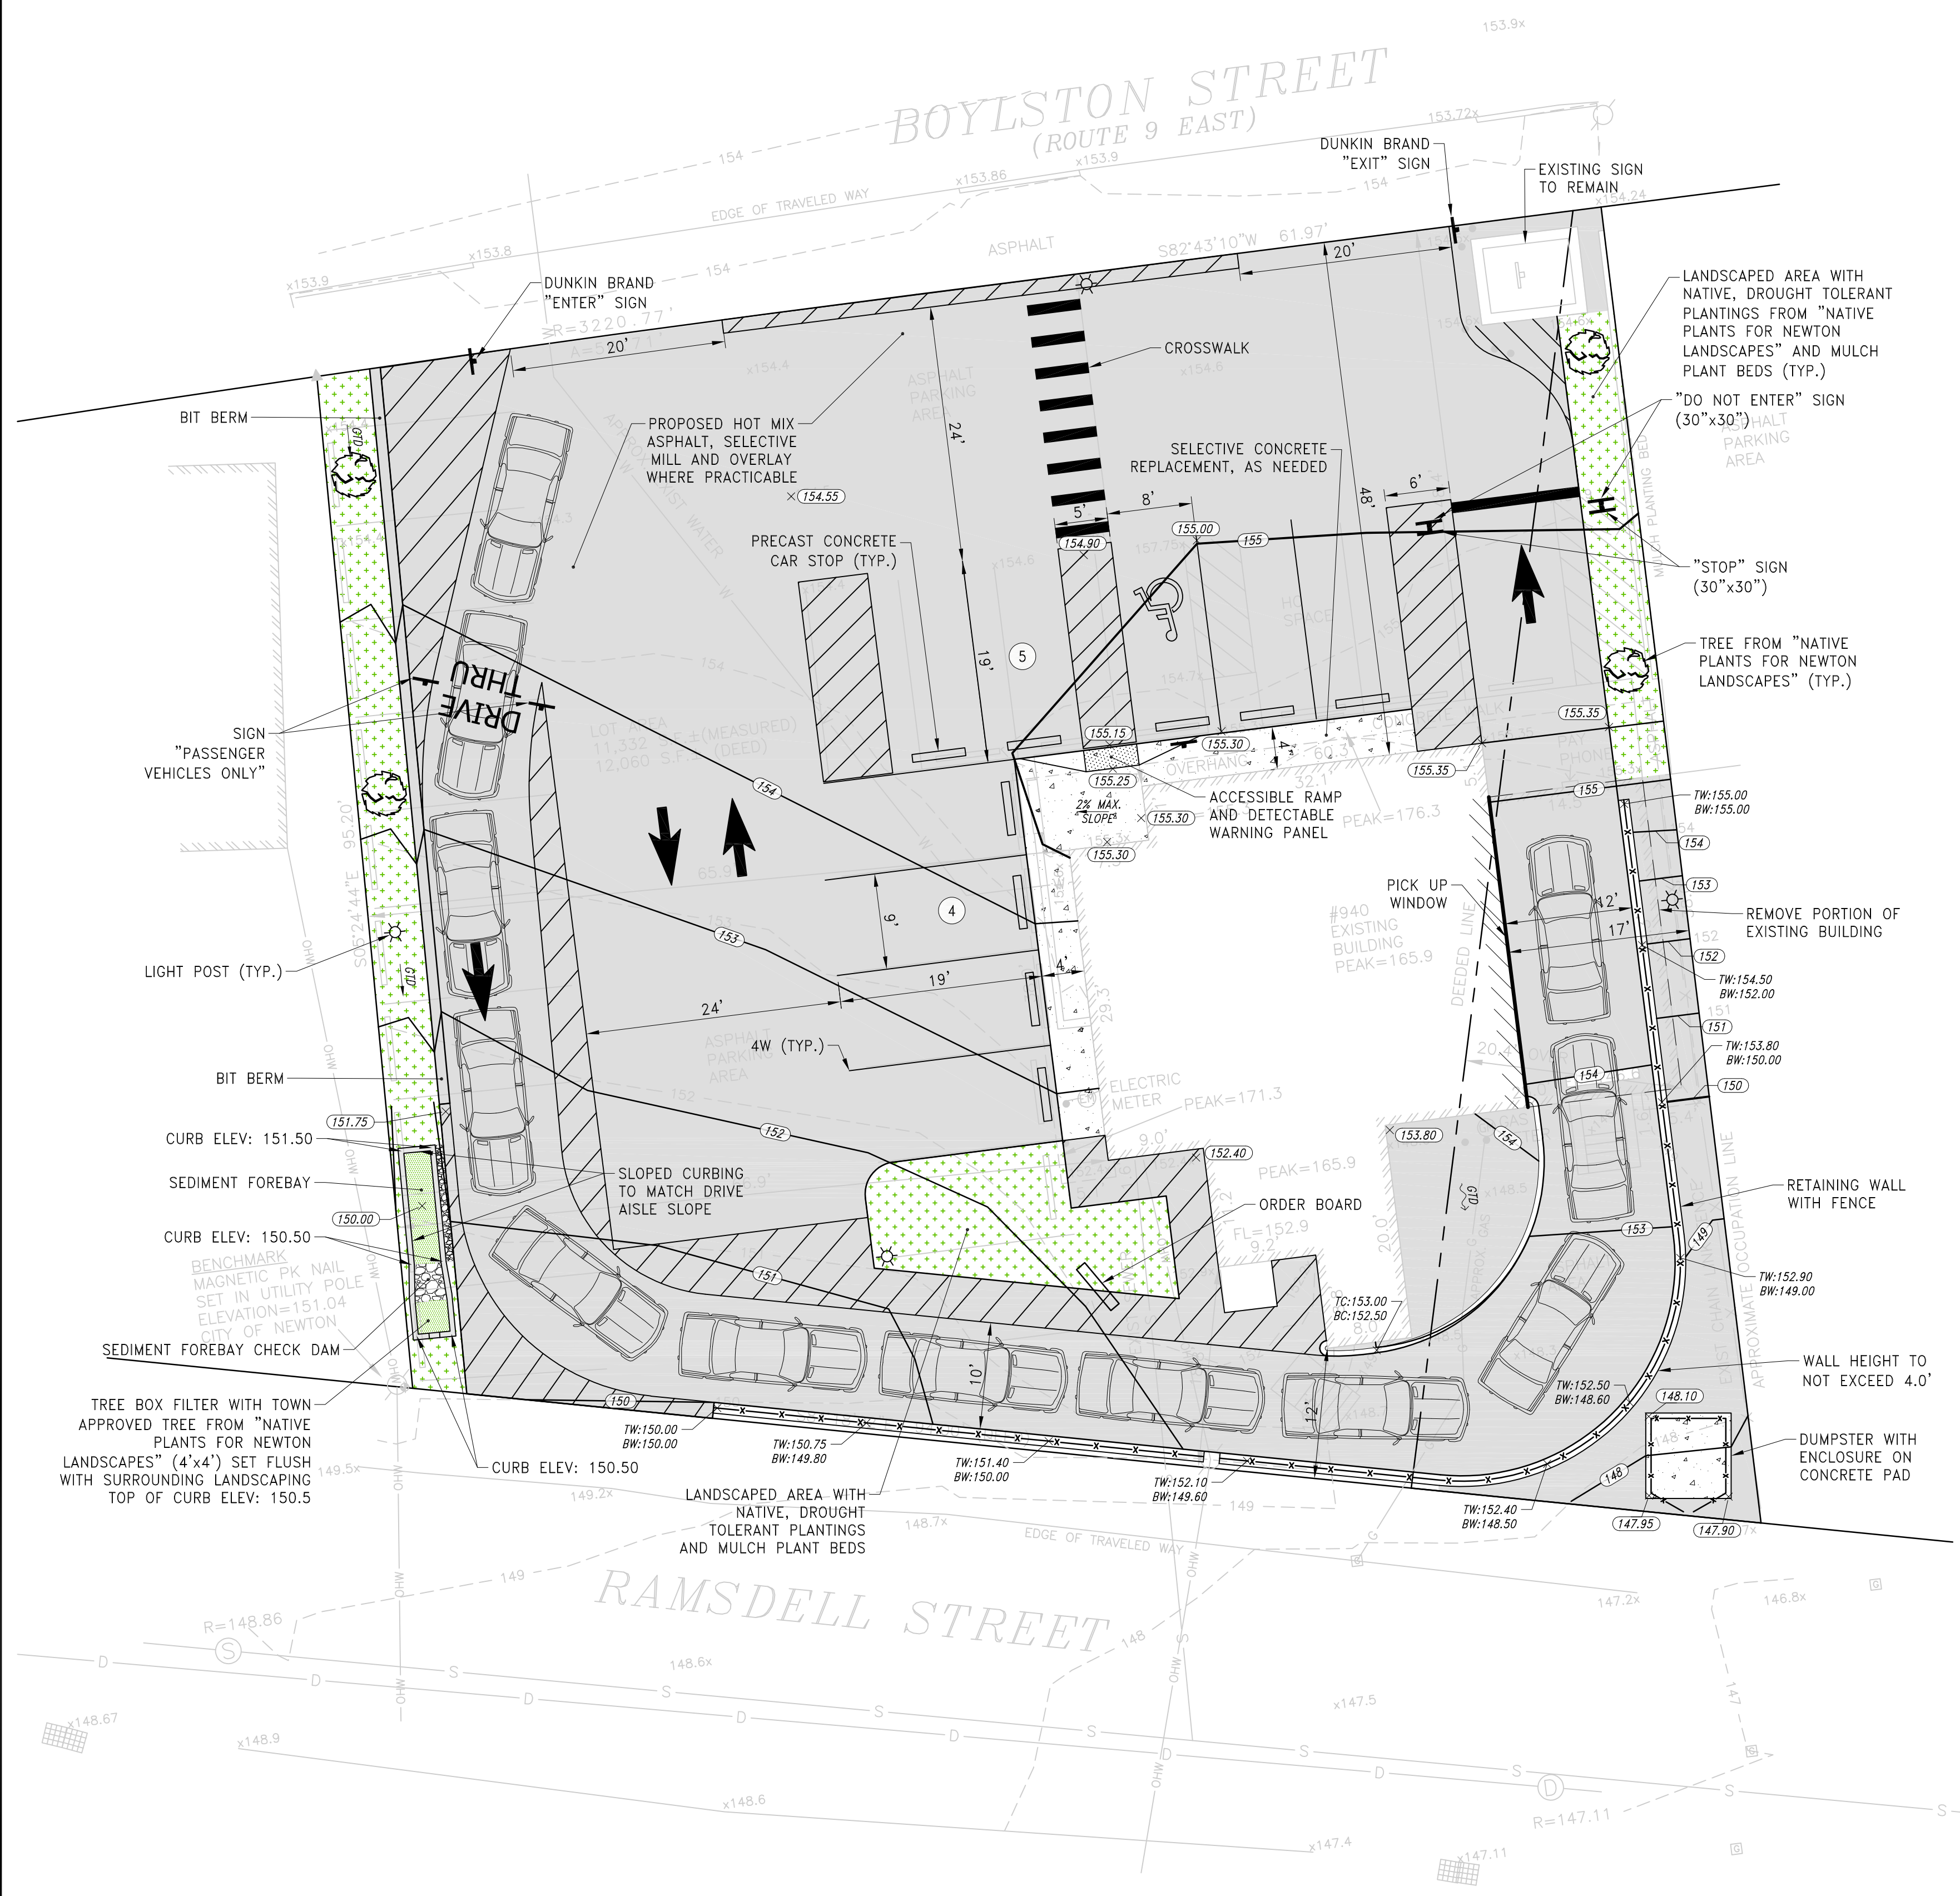

**ZONING TABLE**

EXISTING ZONE: BUSINESS - BU2			
TOTAL LOT AREA S/B/L 51026 0003 = 12,060 SF ± (0.28 ACRES)			
BUILDING AREA EXISTING: RESTAURANT 2,040 SF ± PROPOSED: RESTAURANT WITH DRIVE IN 1,625 SF ±			
	REQUIRED	EXISTING	PROVIDED
BUILDING SETBACK			
FRONT SETBACK	20 FT*	48 FT	48 FT
SIDE SETBACK	5 FT**	3 FT ±	17 FT ±
REAR SETBACK	0 FT	12 FT	12 FT
MAX. BUILDING HEIGHT	24 FT	21 FT	21 FT
MAX. FLOOR AREA RATIO	1.00	0.31	0.27
MIN. LOT AREA	10,000 SF	12,060 SF ±	12,060 SF ±
OPEN SPACE	0%	0%	8.3%

\*FRONT SETBACK IS THE AVERAGE OF THE SETBACKS OF BUILDINGS ON THE ADJACENT PARCELS.  
 950 BOYLSTON = 0 FT ±  
 926 BOYLSTON = 40 FT ±

\*\*SIDE SETBACK IS 1/3 BUILDING HEIGHT OR EQUAL TO ABUTTING SIDE YARD SETBACK. ABUTTING SIDE YARD SETBACK 950 BOYLSTON = 5 FT ±


\*\*\*THERE ARE NO MAXIMUM LOT COVERAGE AND OPEN SPACE REQUIREMENTS FOR BU-2 ZONES

**PARKING SUMMARY**

	REQUIRED	EXISTING	PROVIDED
STANDARD SPACES (9'x18')	1	21	8
ACCESSIBLE SPACES**	1	2	1
TOTAL SPACES	2	23	9

RESTAURANT: 1 SPACE PER 3 SEATS AND 1 SPACE PER 3 EMPLOYEES  
 1 SPACE/3 SEATS + 0 SEATS = 0 SPACES  
 1 SPACE/3 EMPLOYEES + 5 EMPLOYEES (MAX SHIFT) = 2 SPACES  
 TOTAL REQUIRED = 2 SPACES

+ ADA REQUIREMENT FOR PARKING LOT 1 TO 25 TOTAL SPACES = 1 SPACES

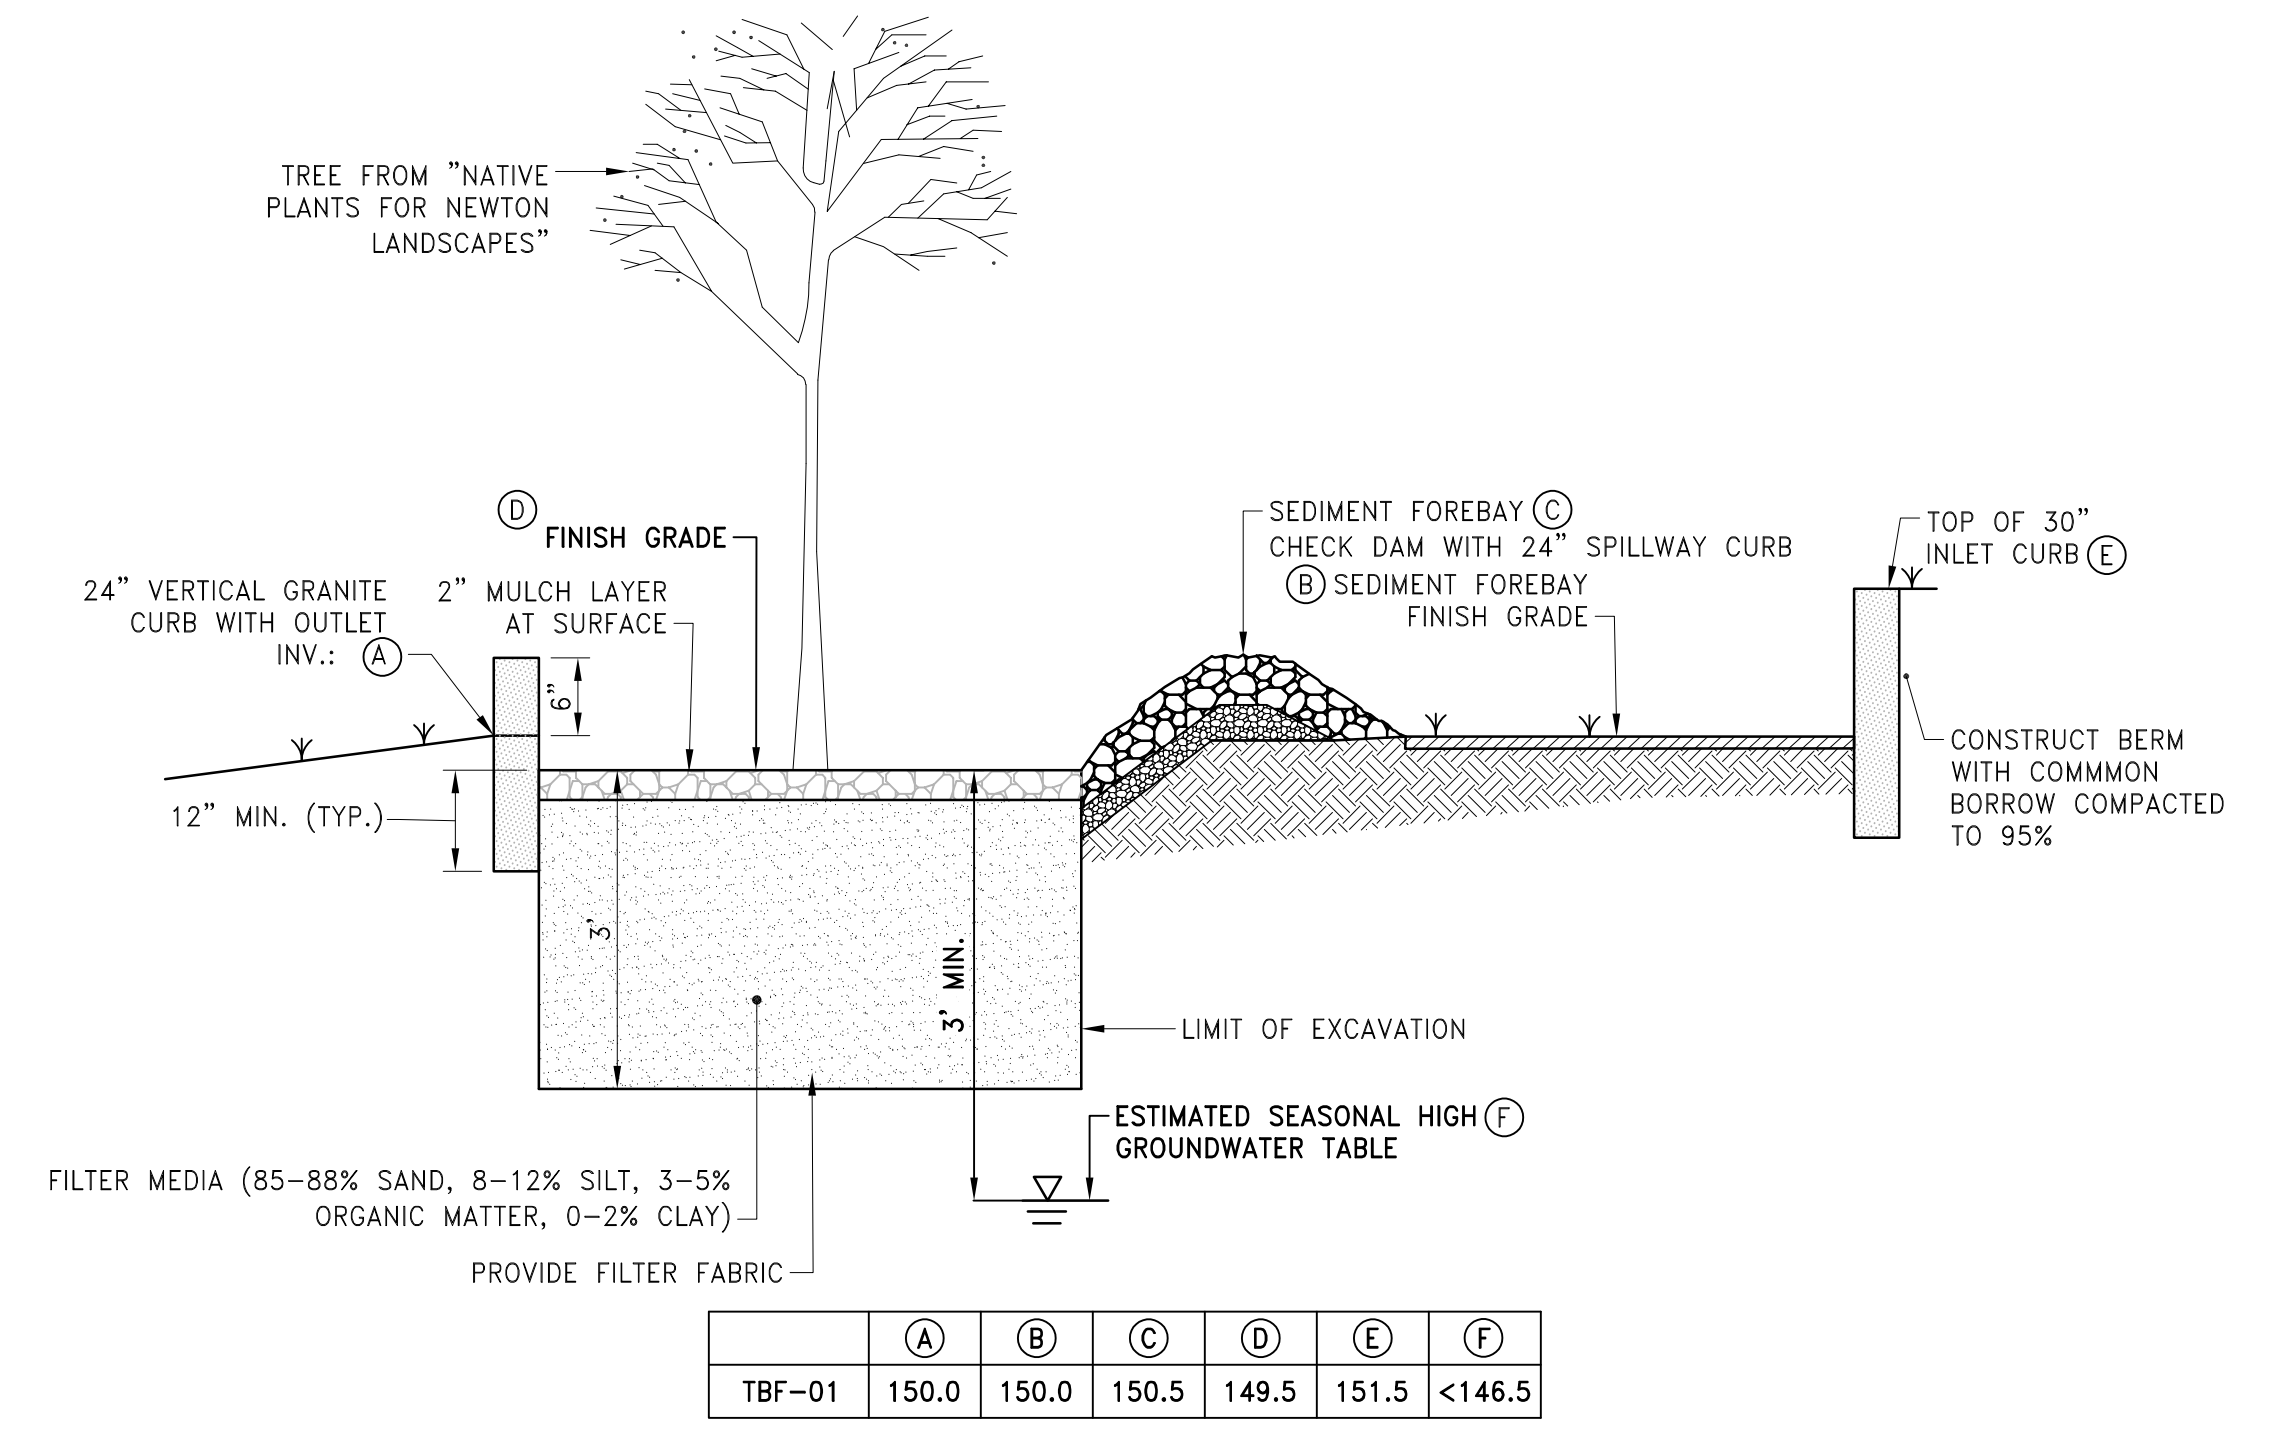

**TREE BOX FILTER**  
 NOT TO SCALE

- NOTES:**
- ESHWG WAS DETERMINED USING THE USDA WEB SOIL SURVEY.
  - INITIAL EXCAVATION SHALL BE CARRIED TO WITHIN 1 FOOT OF THE SUBGRADE ELEVATION. FINAL EXCAVATION TO THE BASIN SUBGRADE SHALL BE DEFERRED UNTIL ALL UPSTREAM DISTURBED AREAS HAVE BEEN STABILIZED OR PROTECTED.
  - CONTRACTOR SHALL CONTACT THE ENGINEER 48 HOURS PRIOR TO EXPOSING THE SUBGRADE TO COORDINATE ENGINEER'S OBSERVATION OF SUBGRADE.

