



OVERALL PLAN



1/16"=1'

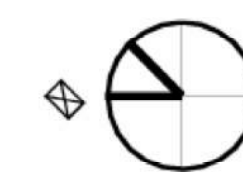


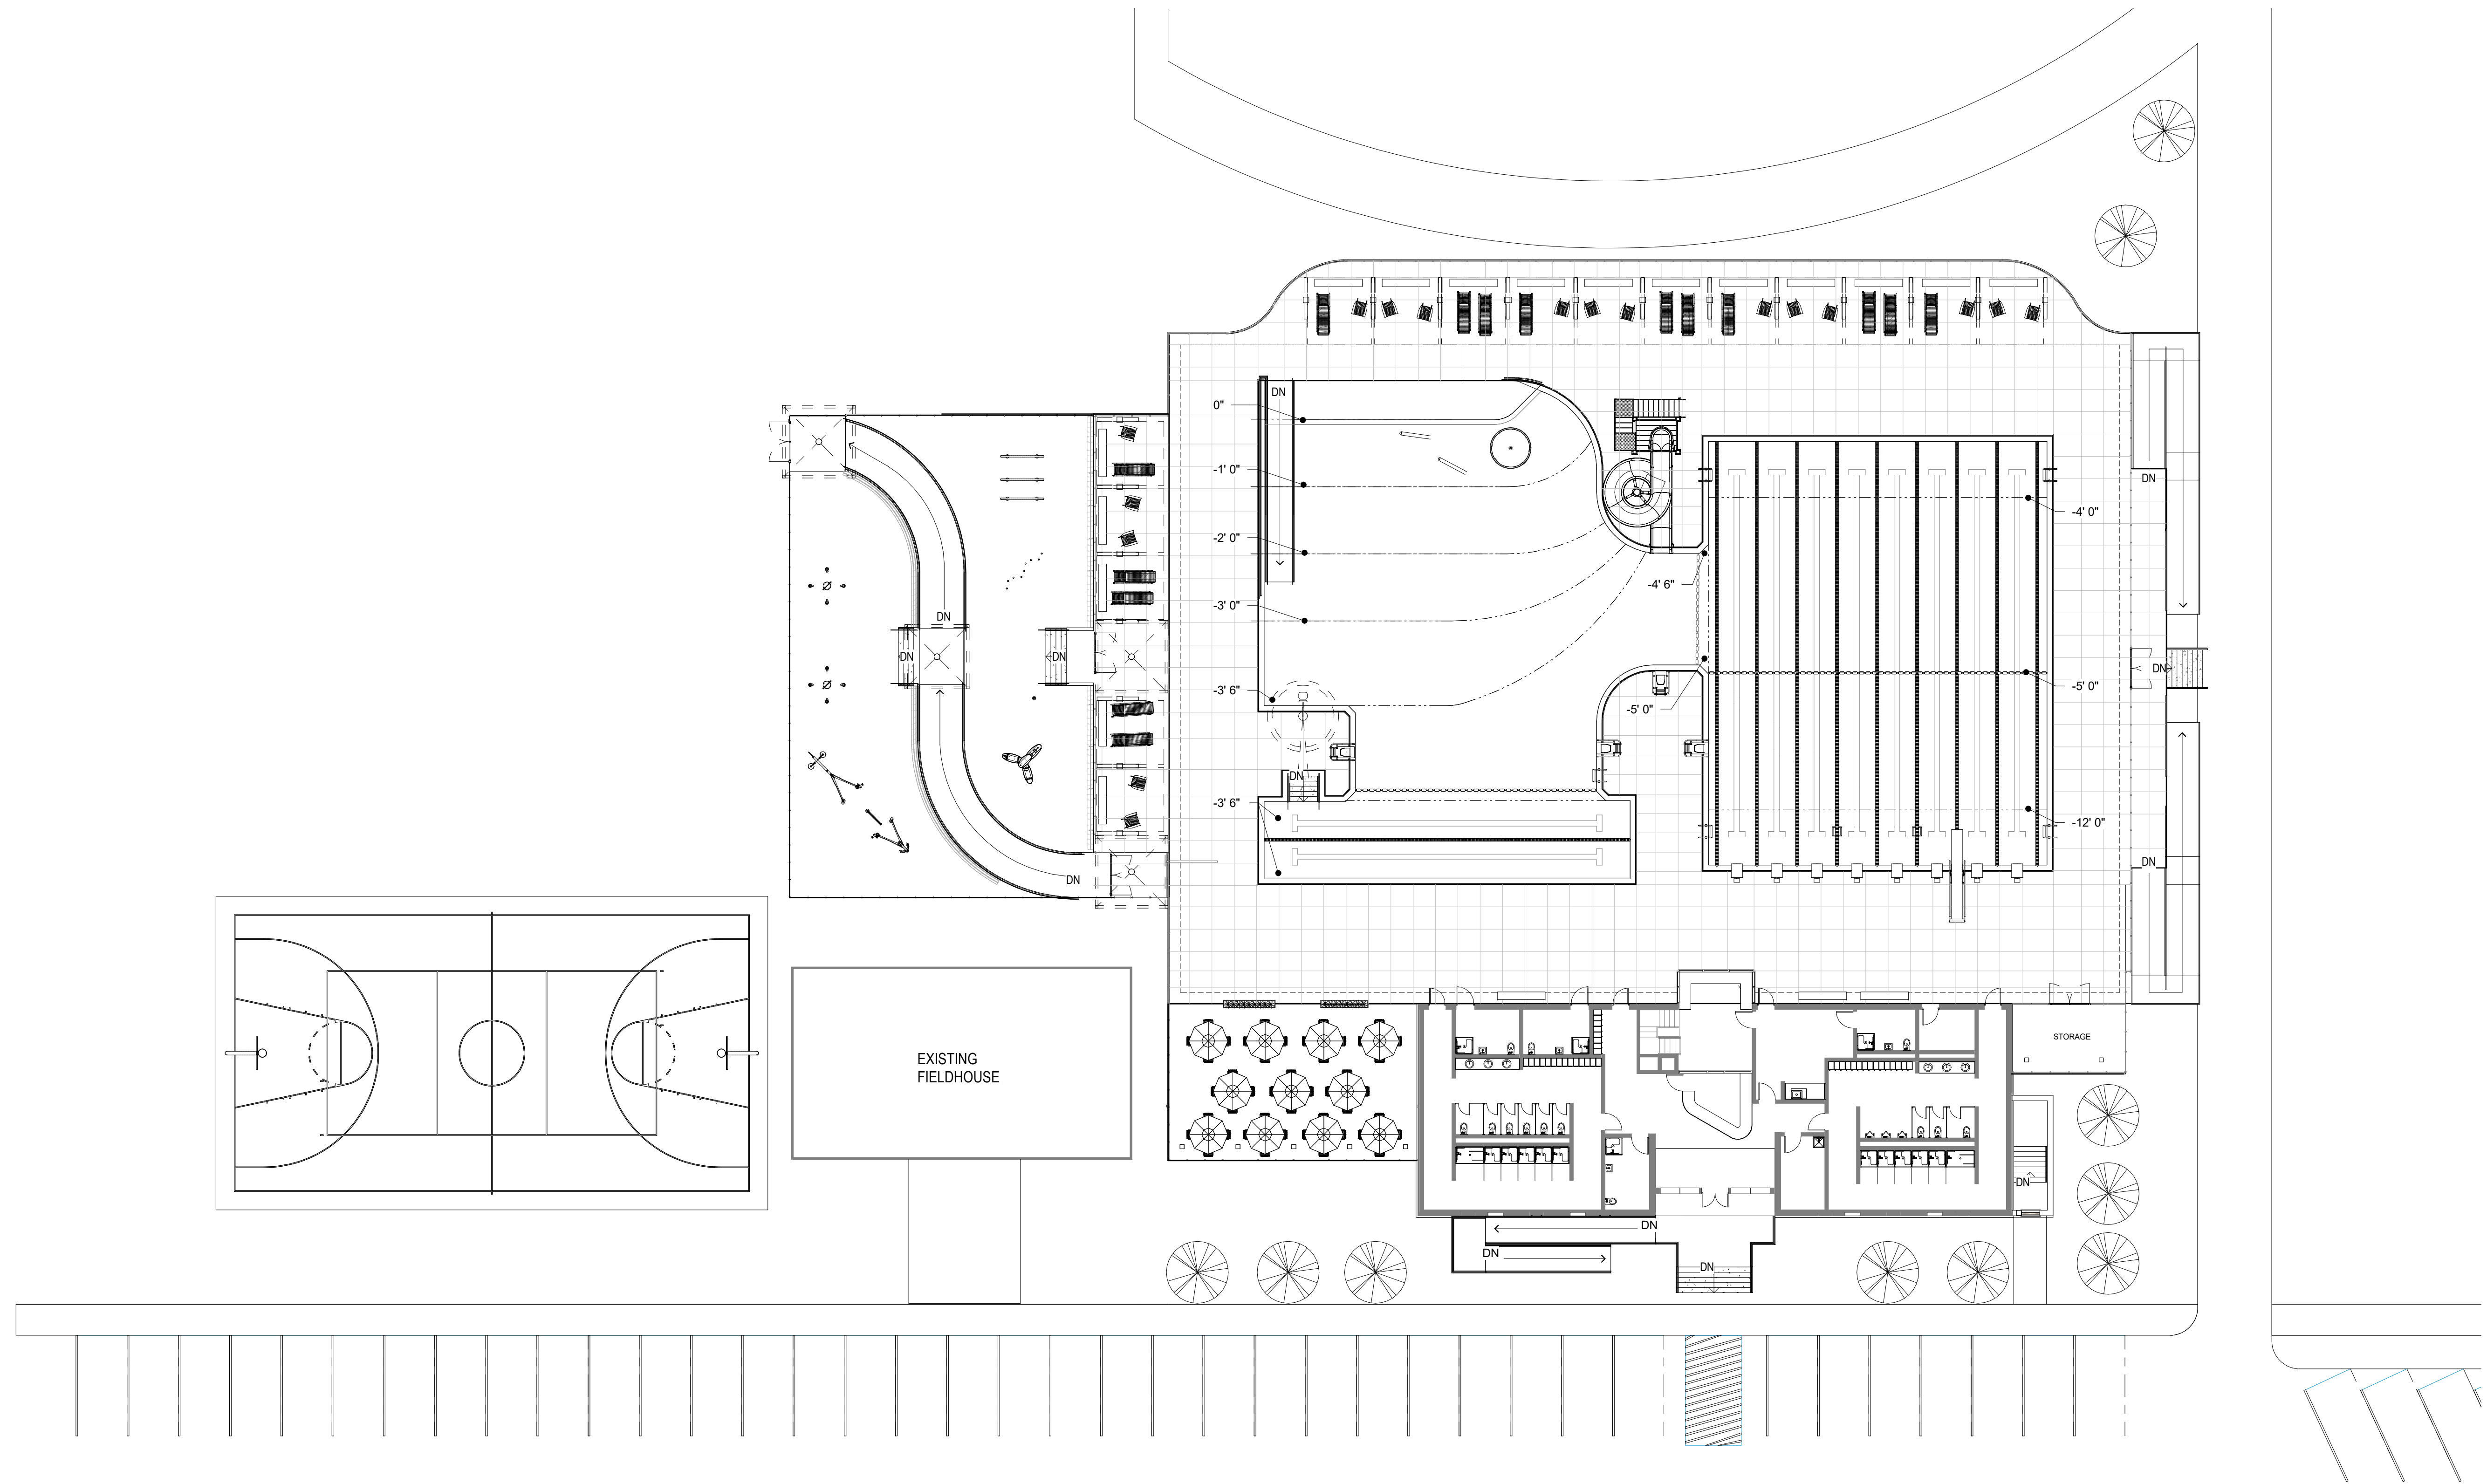

OVERALL PLAN


1/16" = 1'

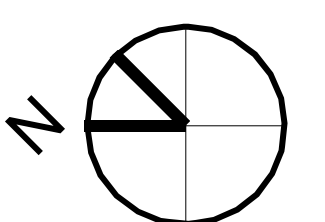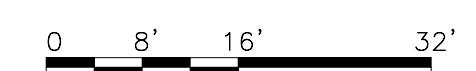

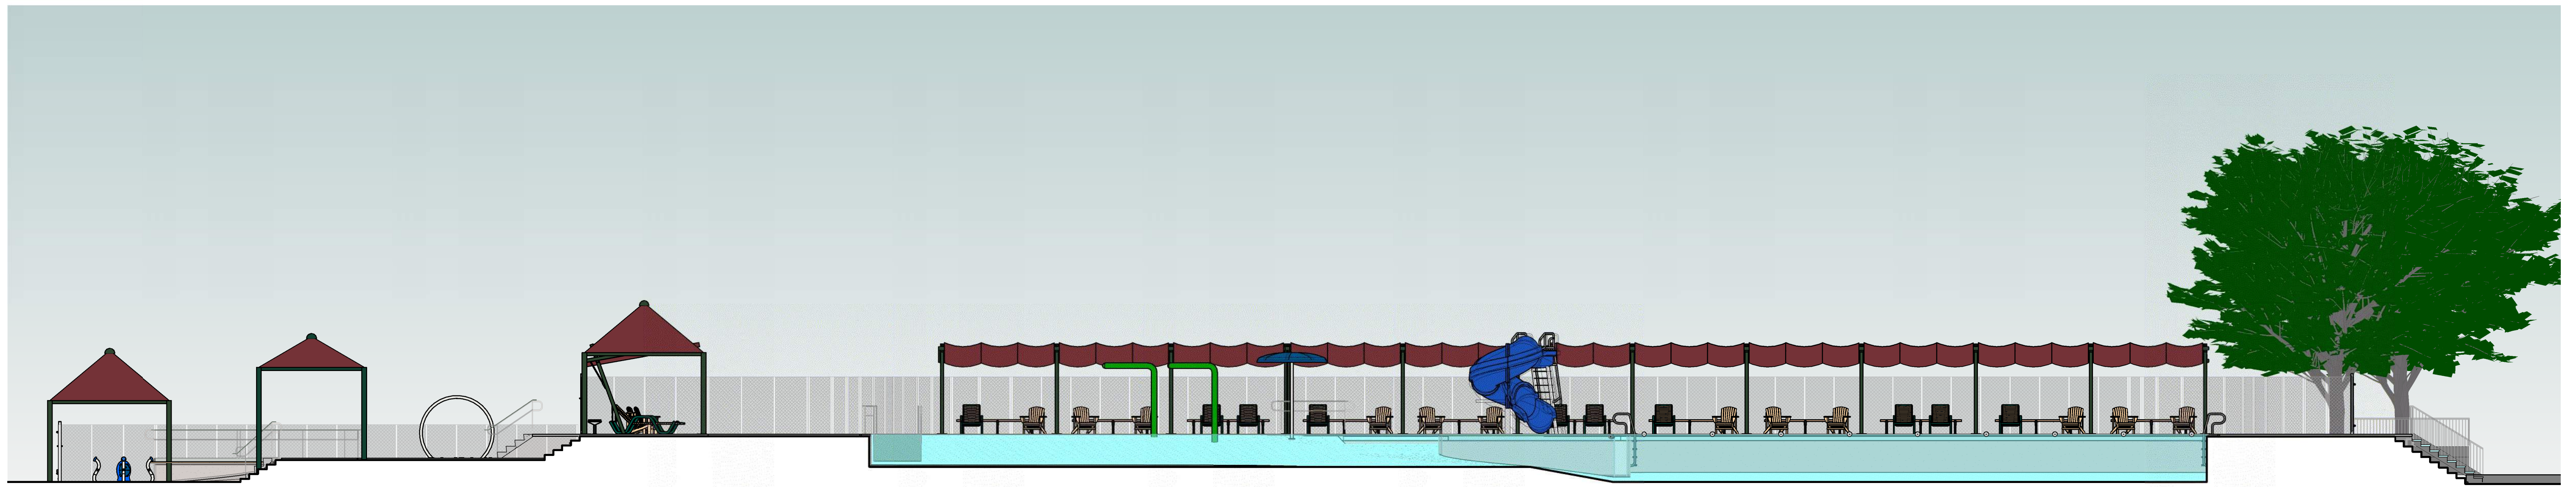


OVERALL SITE SECTION

1/8" = 1'


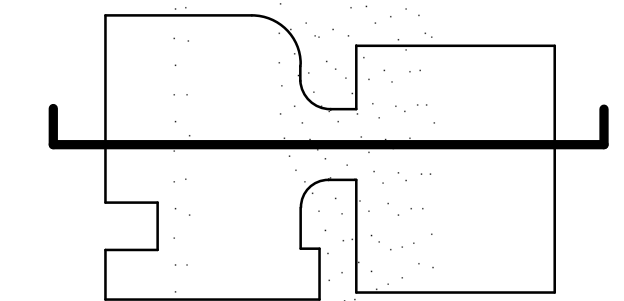


0 4' 8' 16'

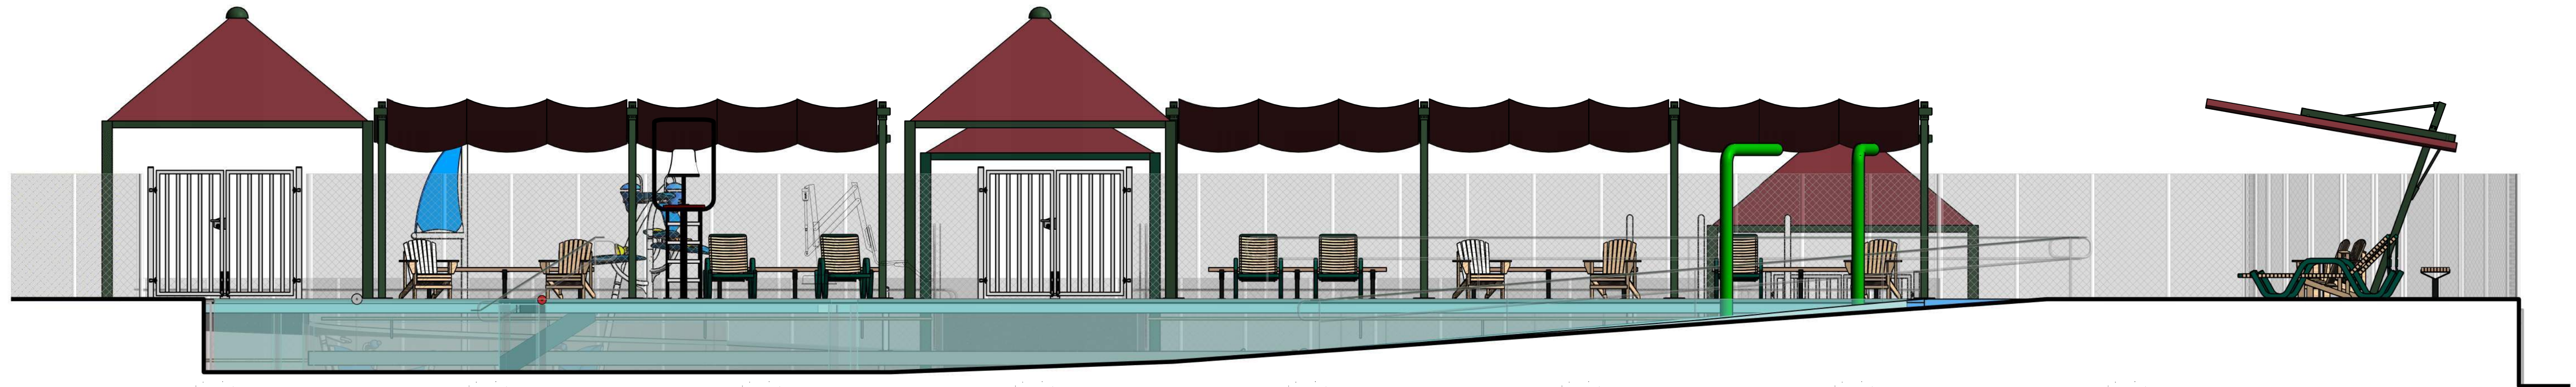



ENLARGED SECTION - SHALLOW POOL


1/4" = 1'

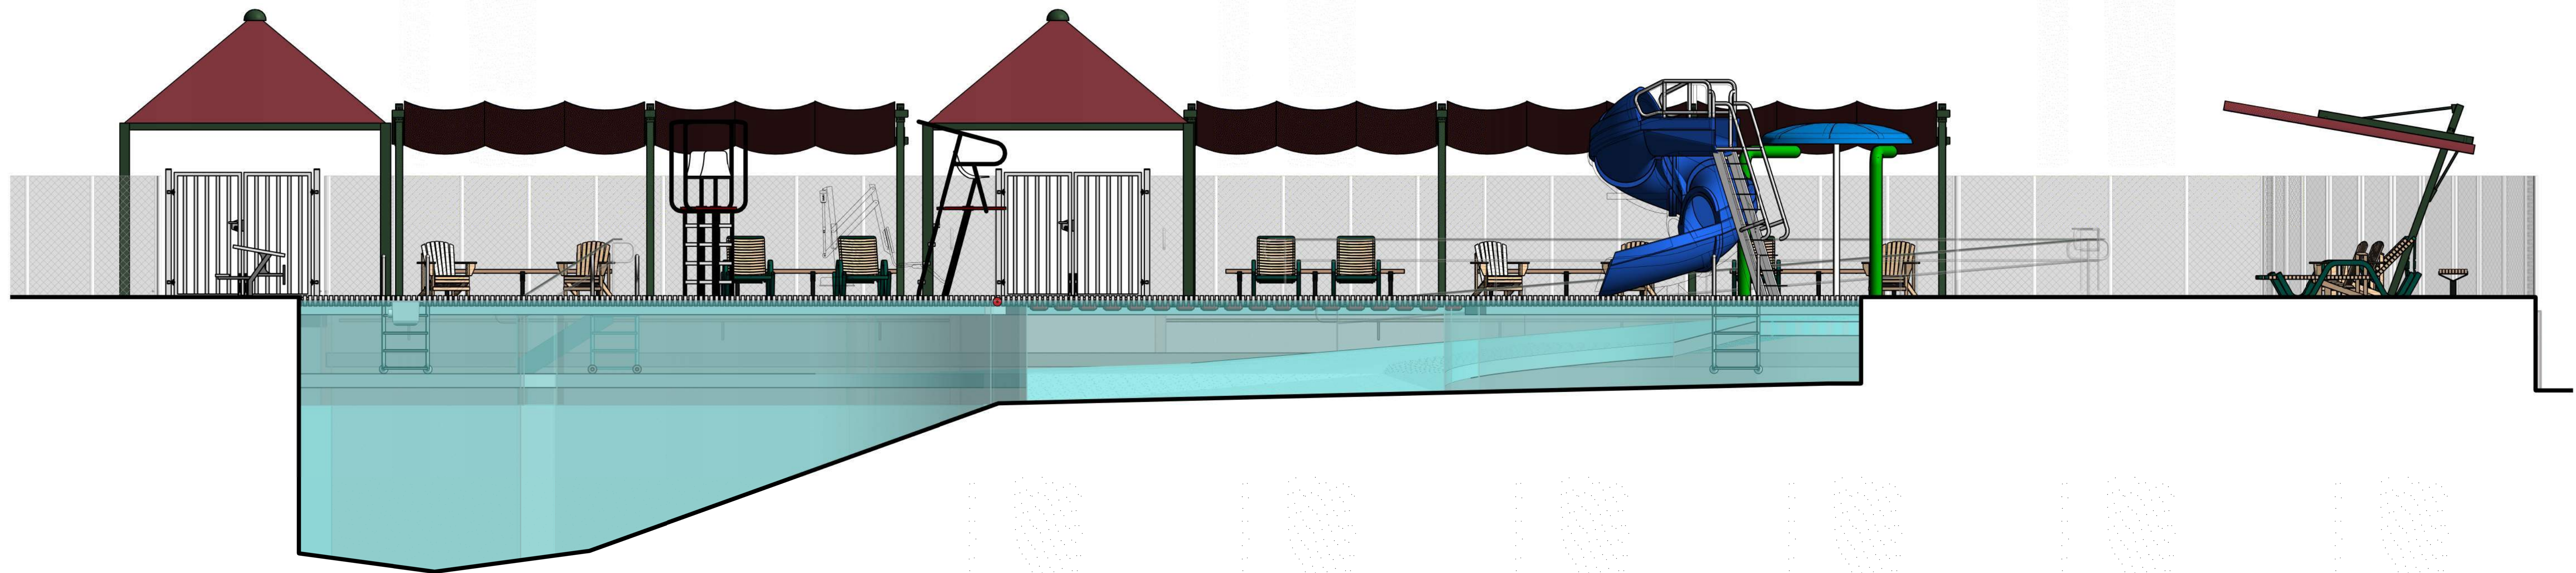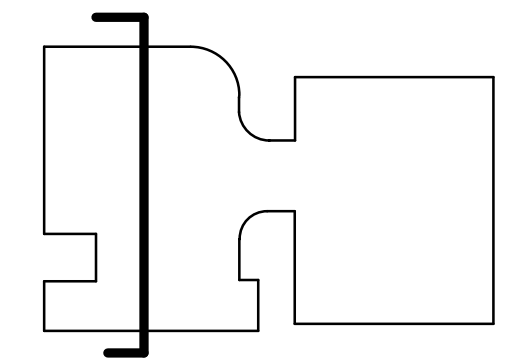


ENLARGED SECTION - COMPETITOR POOL


1/4" = 1'

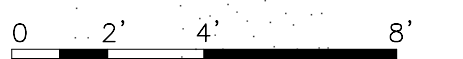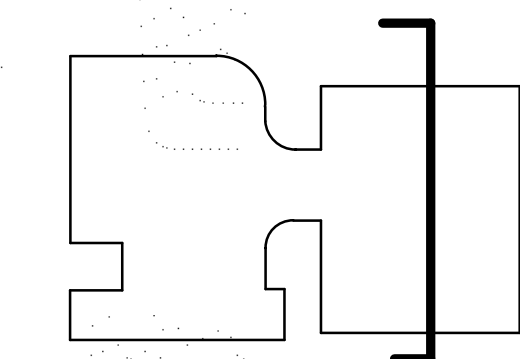

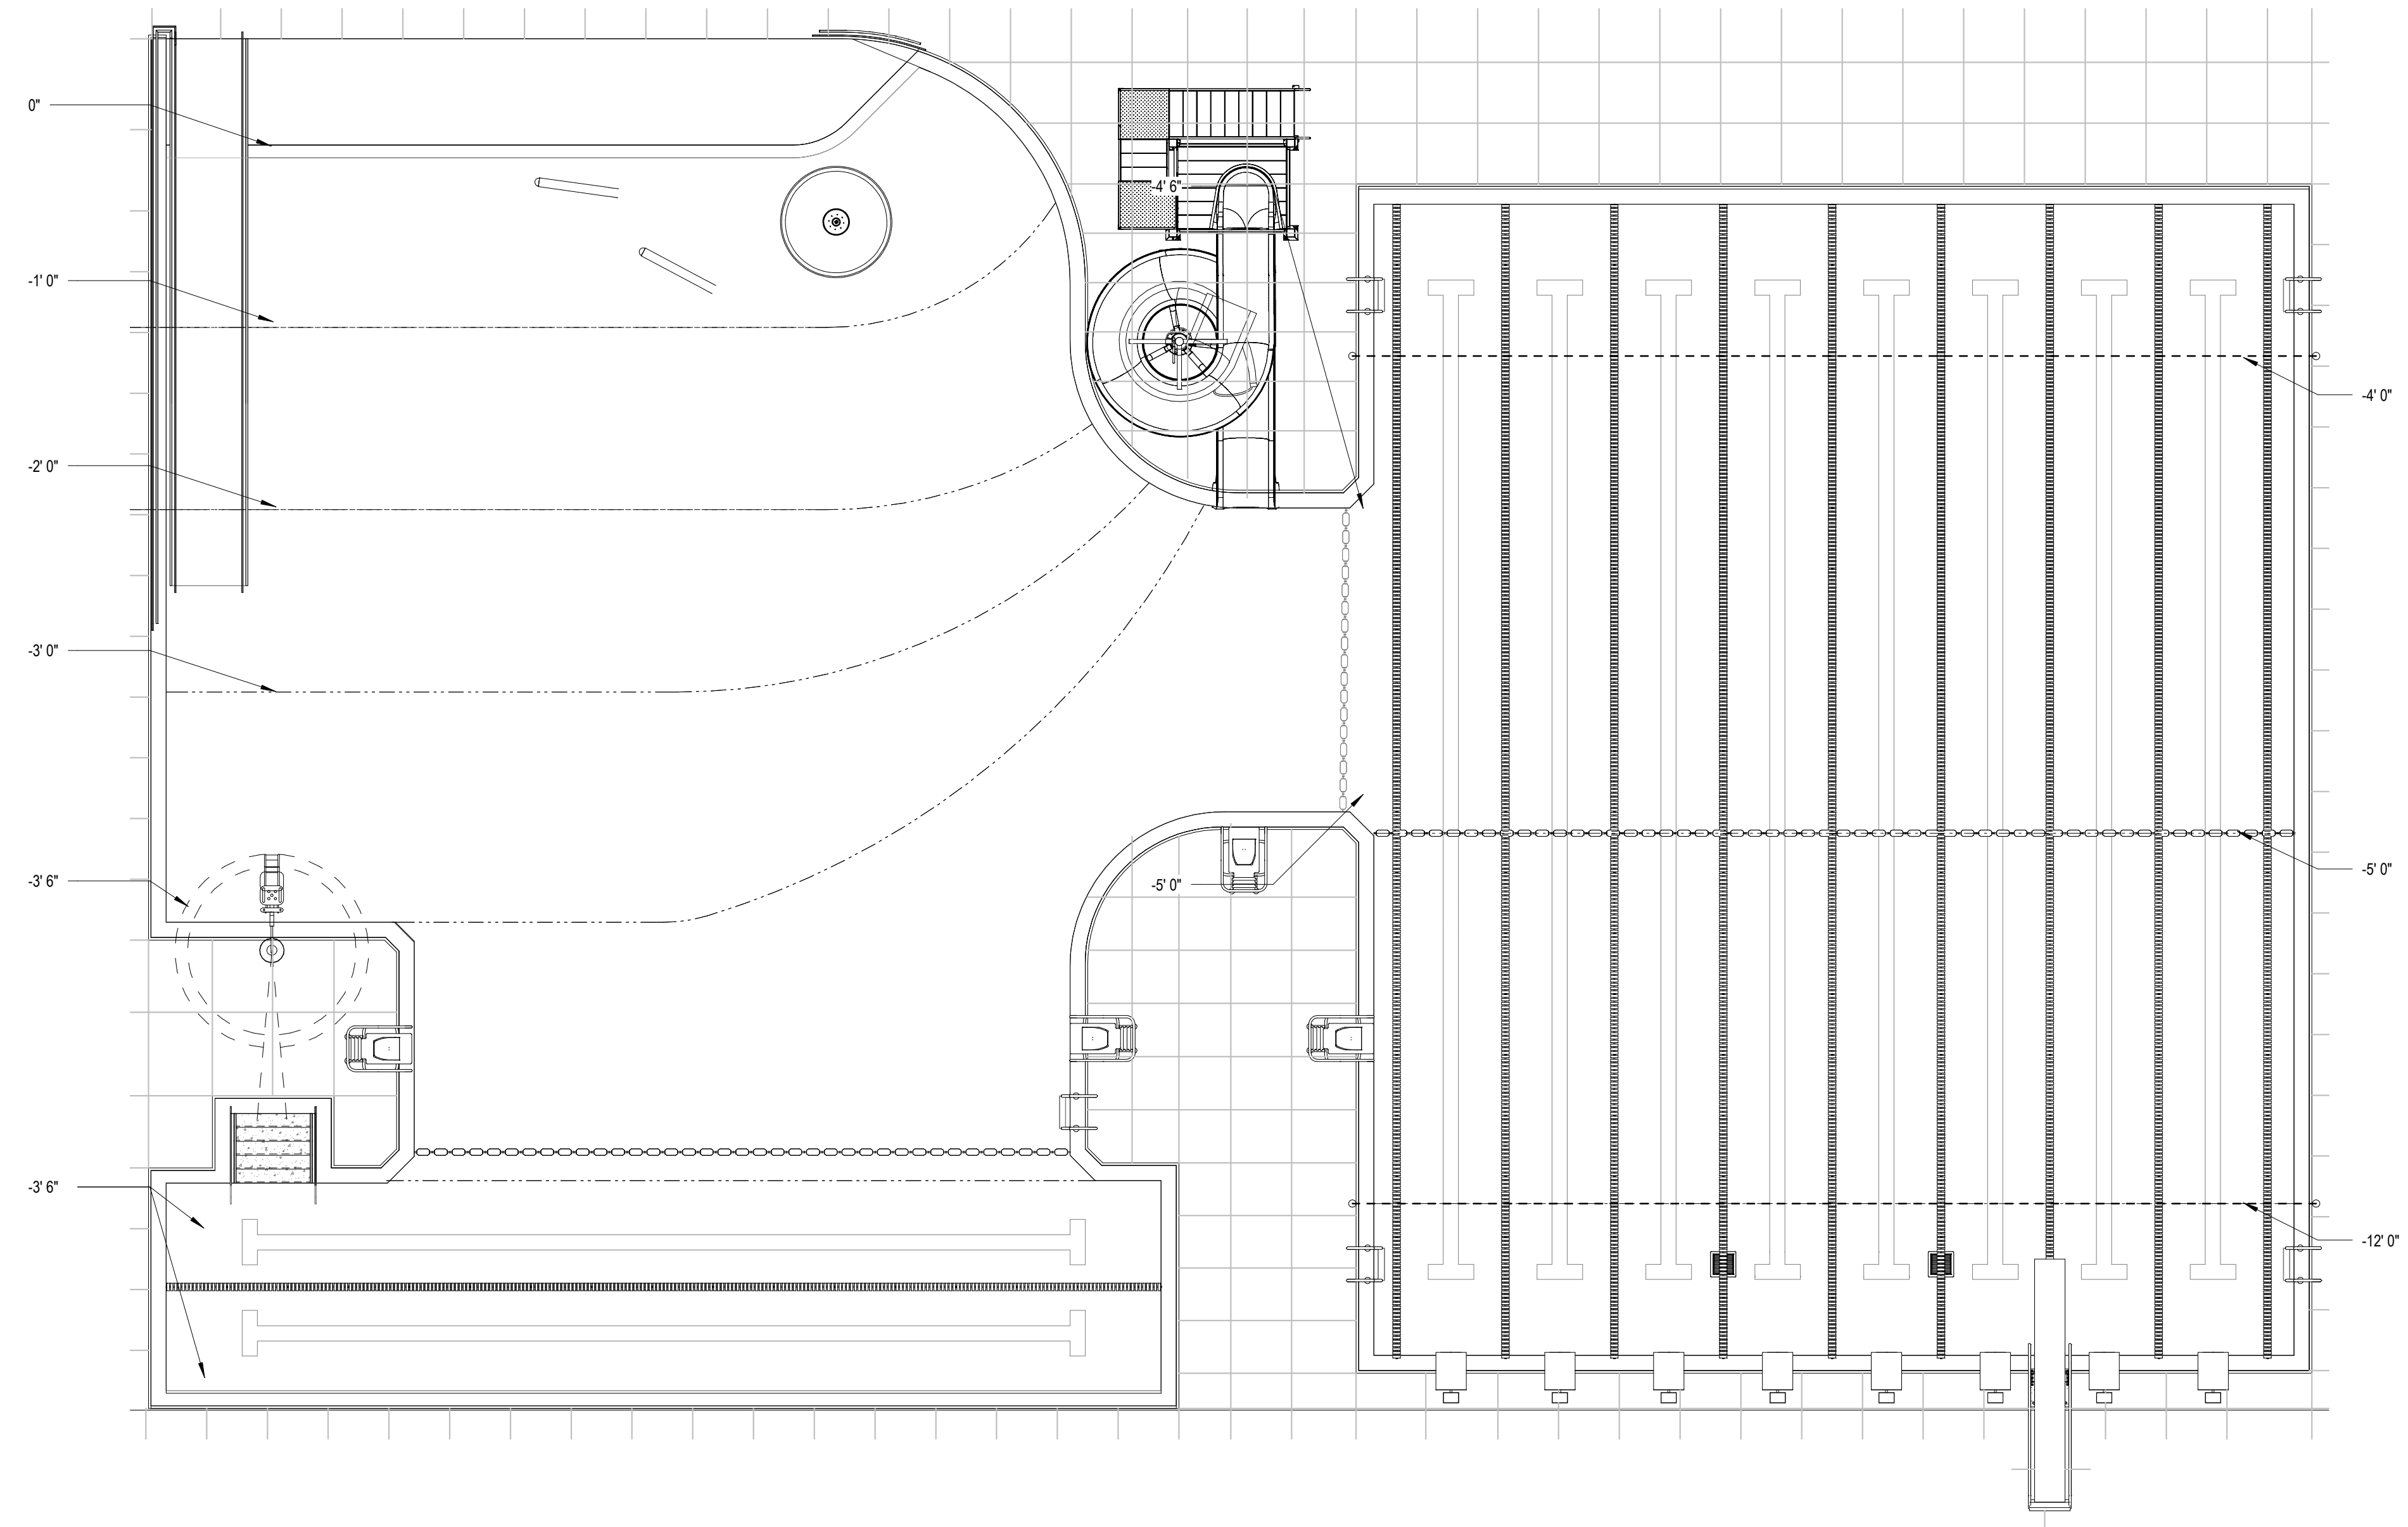


ENLARGED POOL PLAN

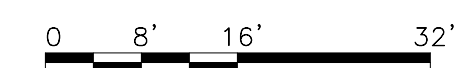

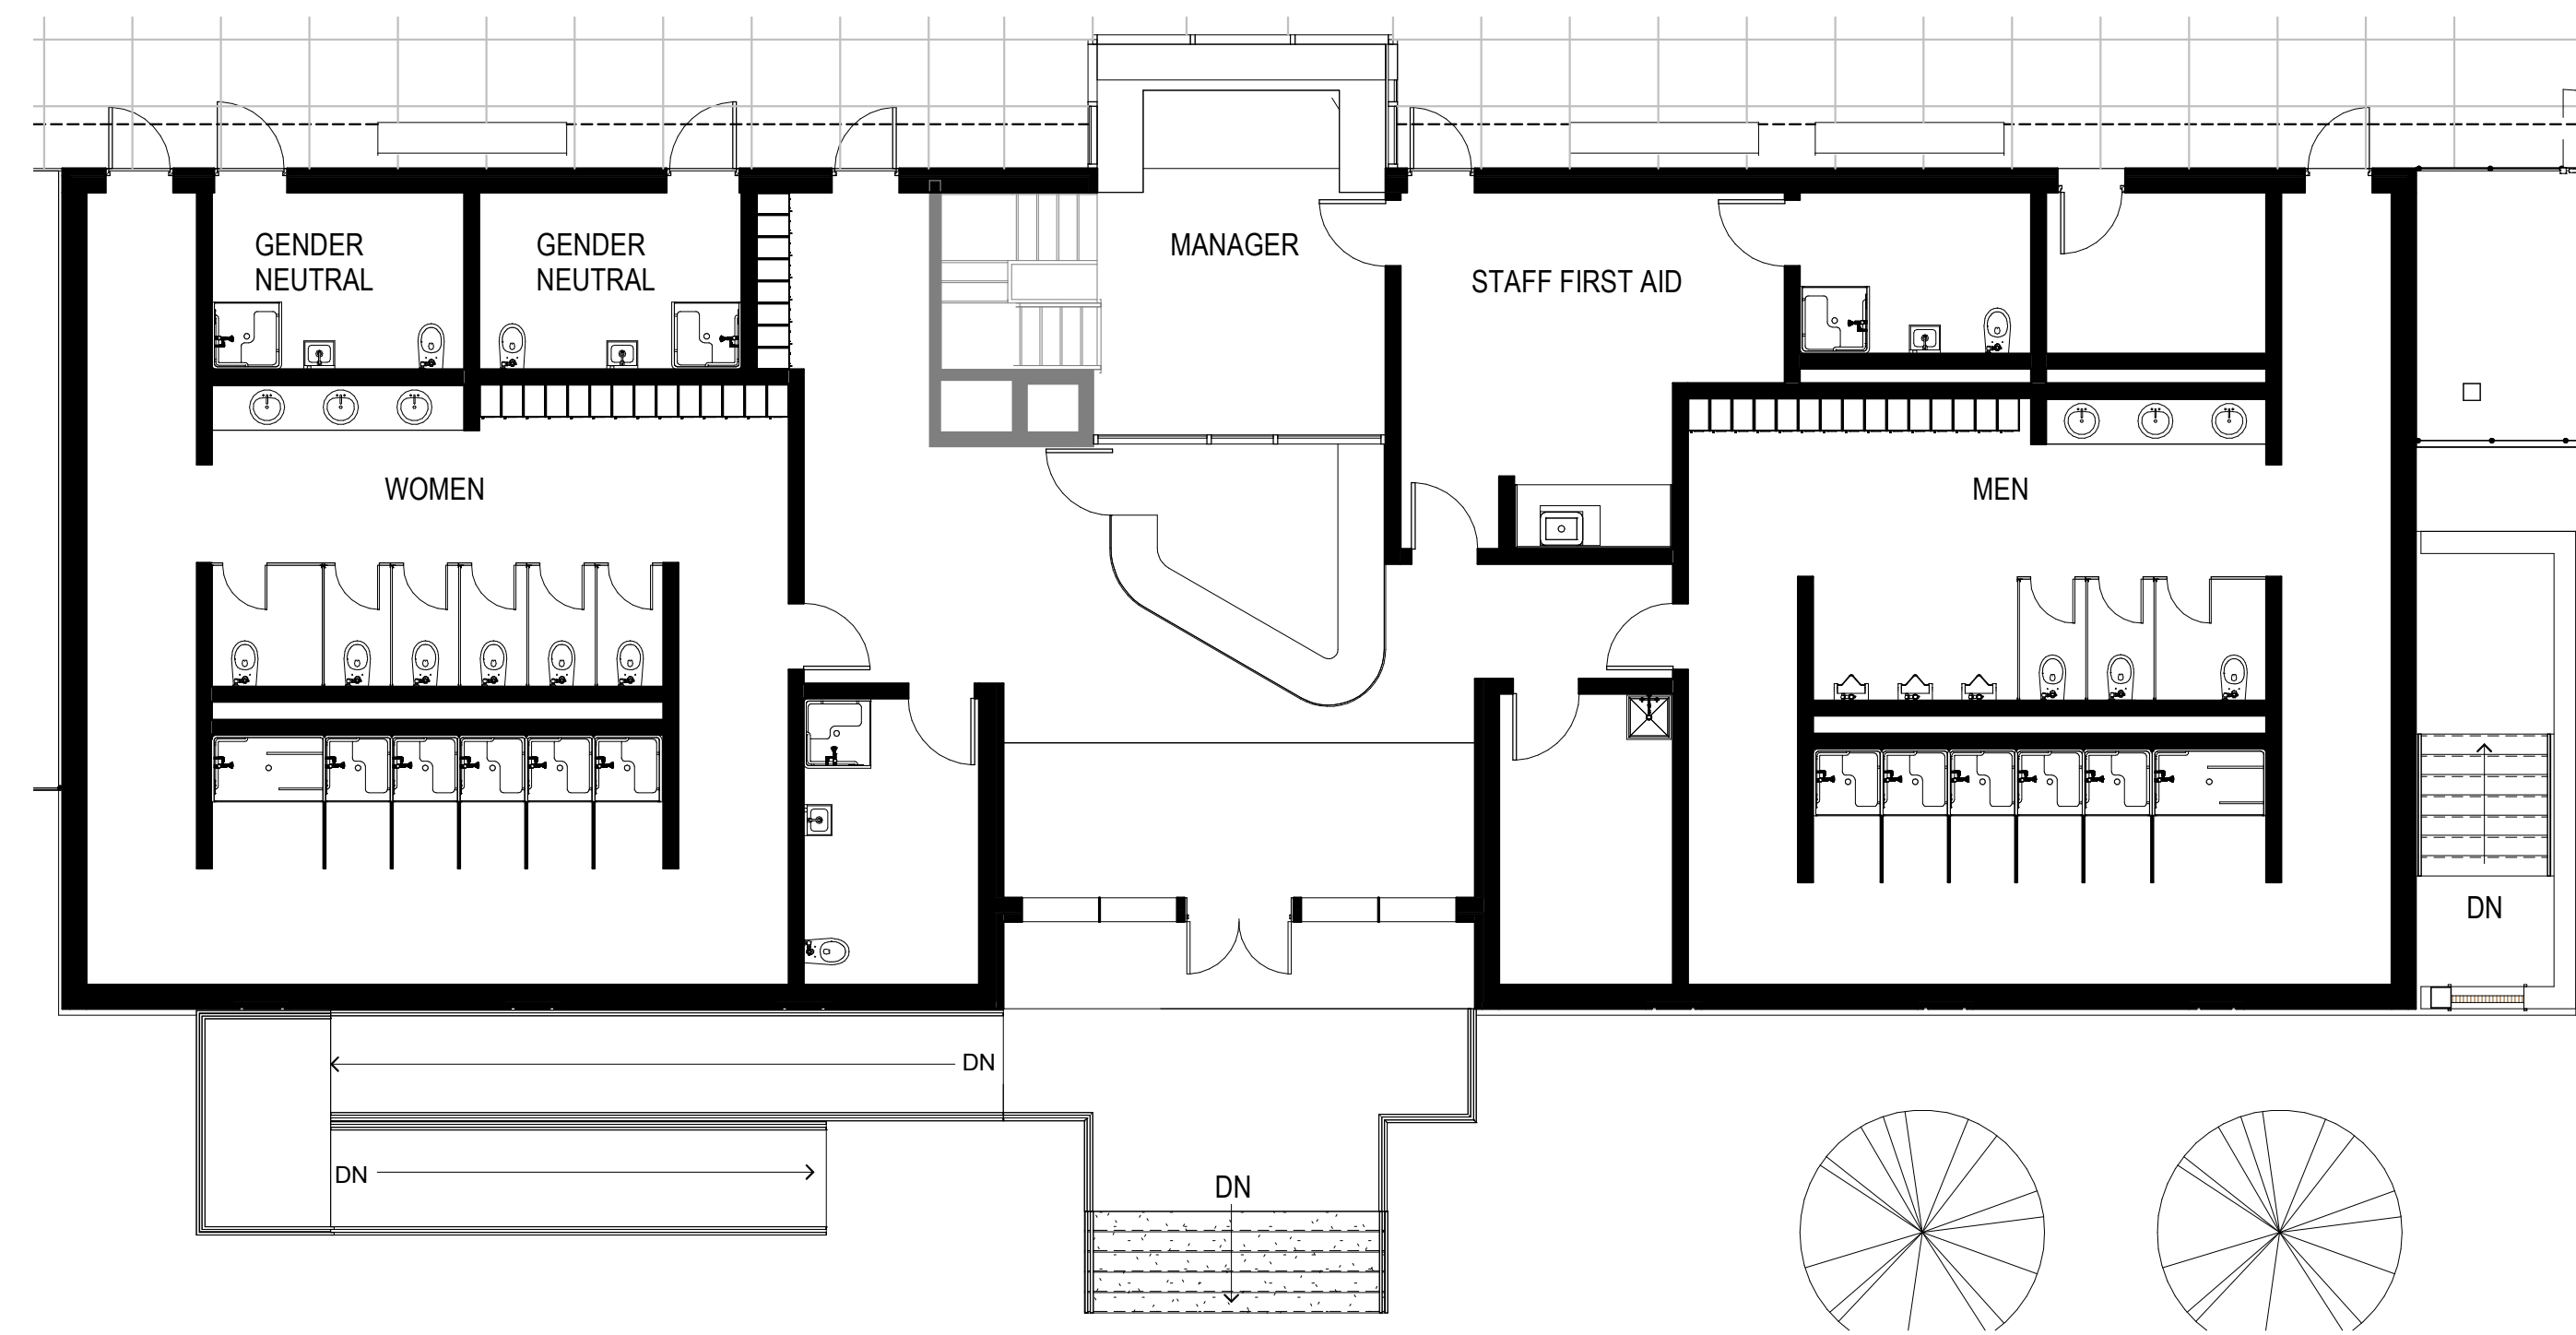

ENLARGE PLAN - BATHHOUSE GROUND LEVEL

1/8" = 1'

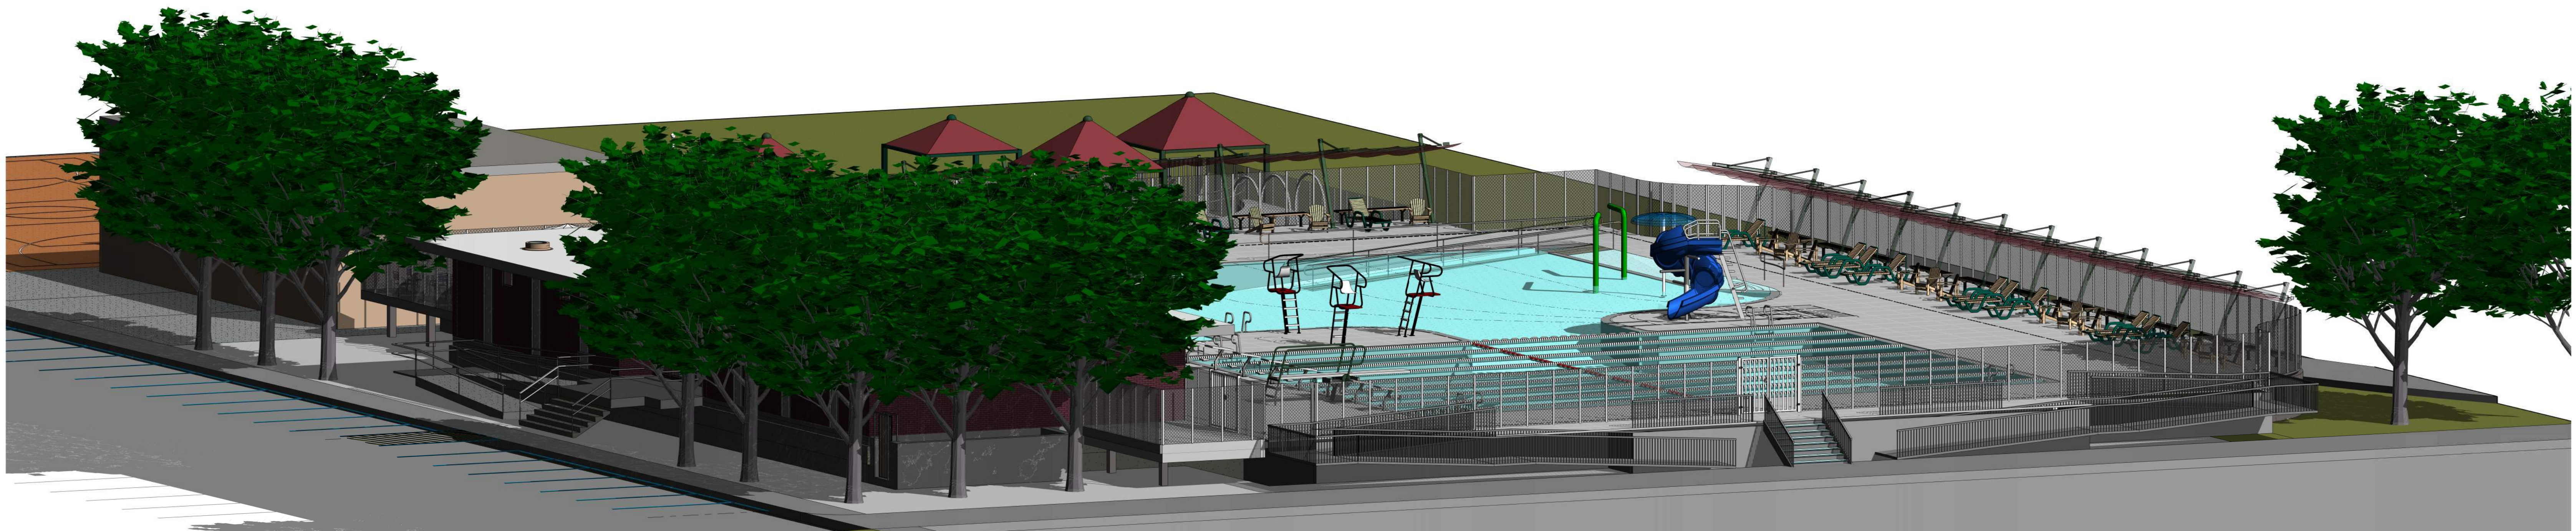

3D VIEW - SOUTH WEST VIEW

1/8" = 1'



3D VIEW - NORTH EAST VIEW

1/8" = 1'

