


NO.	DATE	REVISION
01	05/05/2021	SPECIAL PERMIT
02	05/25/2022	SPECIAL PERMIT REVISION

LEGEND - OVERALL

● ● LP1 LED LIGHT, MOUNTING HEIGHT 15'

┘ LP2 LED LIGHT, MOUNTING HEIGHT 20'

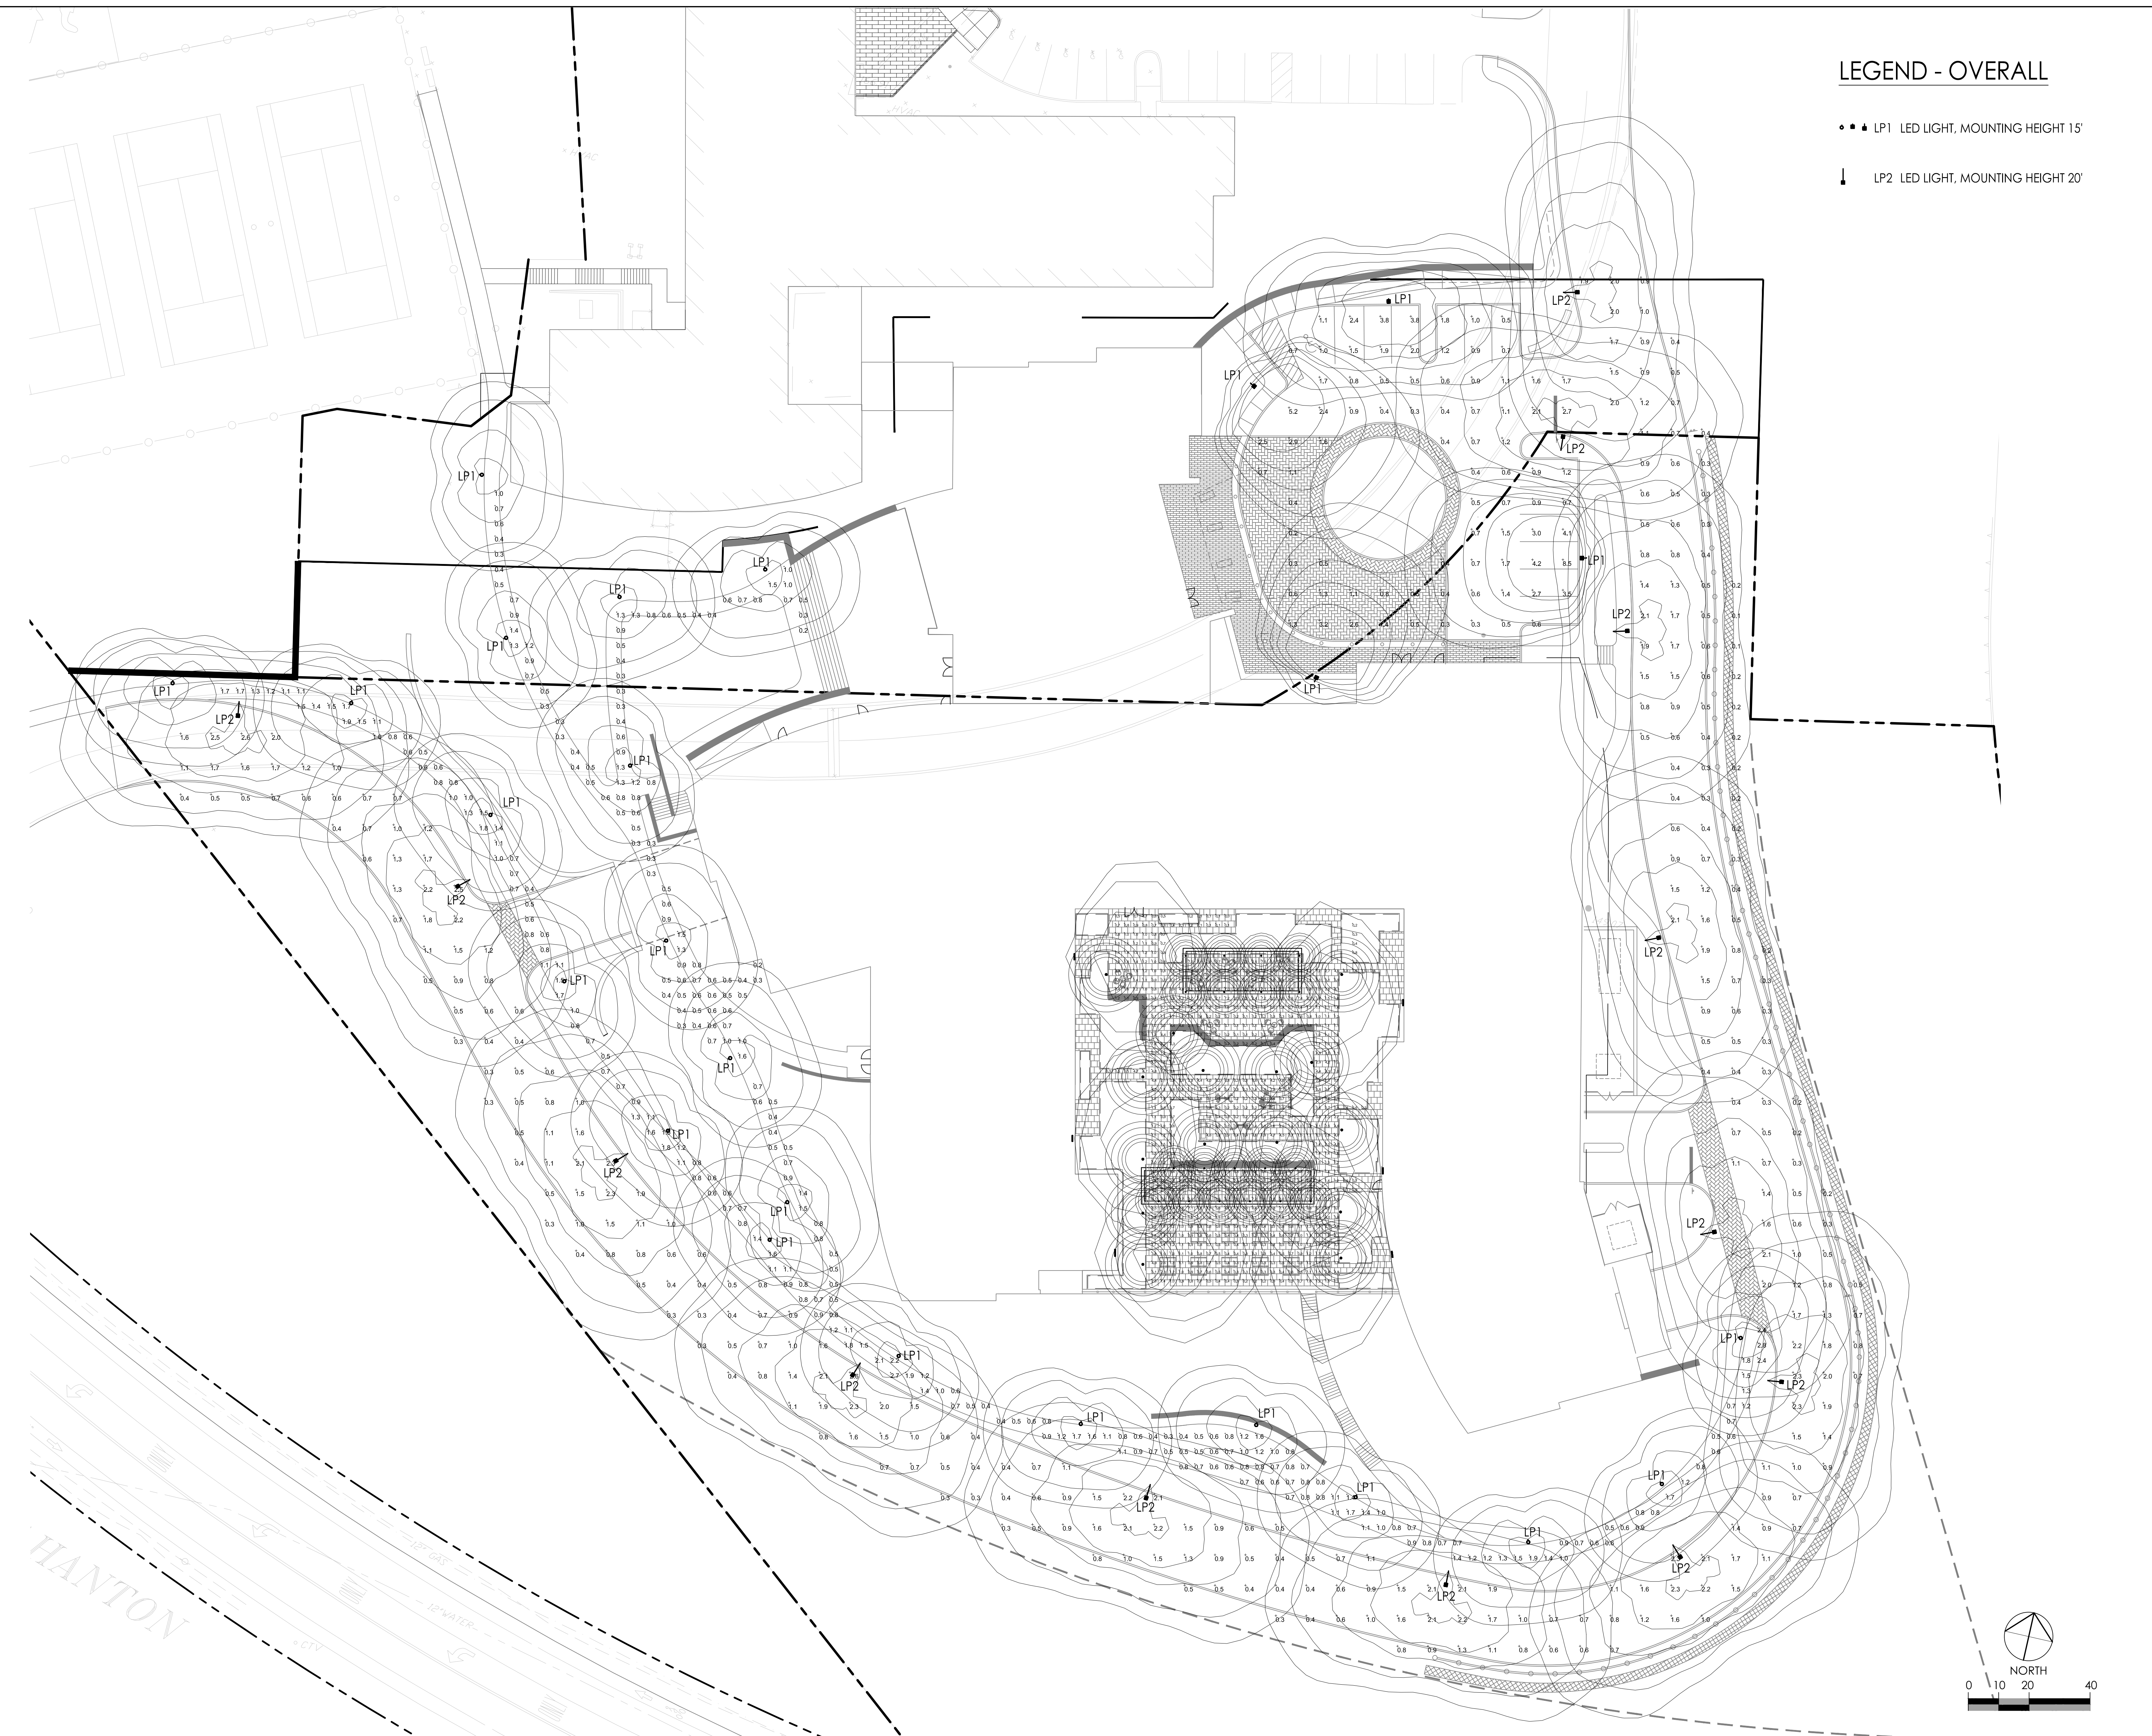

U:\Projects\LU-L701\22\Drawings\Drawings\LU-L701_Photometric.dwg
 2022,05,25 10:29 AM P:\S\

SEAL



Stantec Planning and Landscape Architecture P.L.C.
 226 Causeway Street 6th Floor
 Boston MA
 02114-2155
 Tel. (617) 523-8103
 Fax. (617) 523-4333
 www.stantec.com



1100 Liberty Avenue
 Pittsburgh, PA 15222
 T +1 412 456 5900
 F +1 412 456 9900

Owner:
2 LIFE COMMUNITIES
 30 Wallingford Road
 Brighton, MA 02135
 Construction Manager:
DELLBROOK
 One Adams Place
 859 Willard Street
 Quincy, MA 02169
 Civil / Site:
STANTEC
 226 Causeway Street, 6th Floor
 Boston, MA 02114

Structural:
VEITAS & VEITAS ENGINEERS, INC
 639 Granite Street
 Braintree, MA 02184
 MEP Consultant:
PETERSEN ENGINEERING, INC
 127 Parrott Avenue
 Portsmouth, NH 03801

PROJECT TITLE:

2LIFE - OPUS

677 WINCHESTER STREET
 NEWTON, MA 02459

PROJECT NO: 66571

DRAWING TITLE:
**PHOTOMETRIC
 PLAN**

SCALE:

LU-L701

ZONING REVIEW

3/03/2021