



PLANTING LEGEND

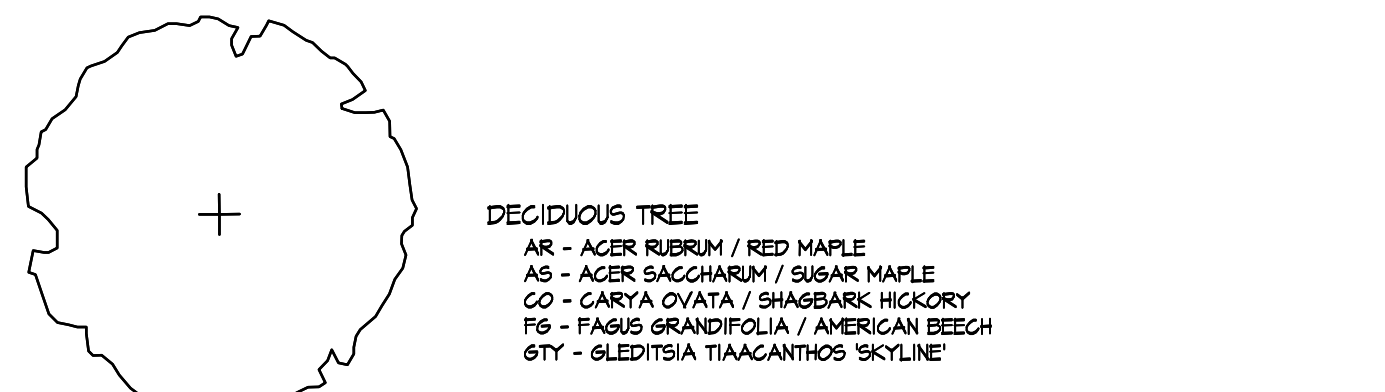


PLANT COMMUNITY MIXES

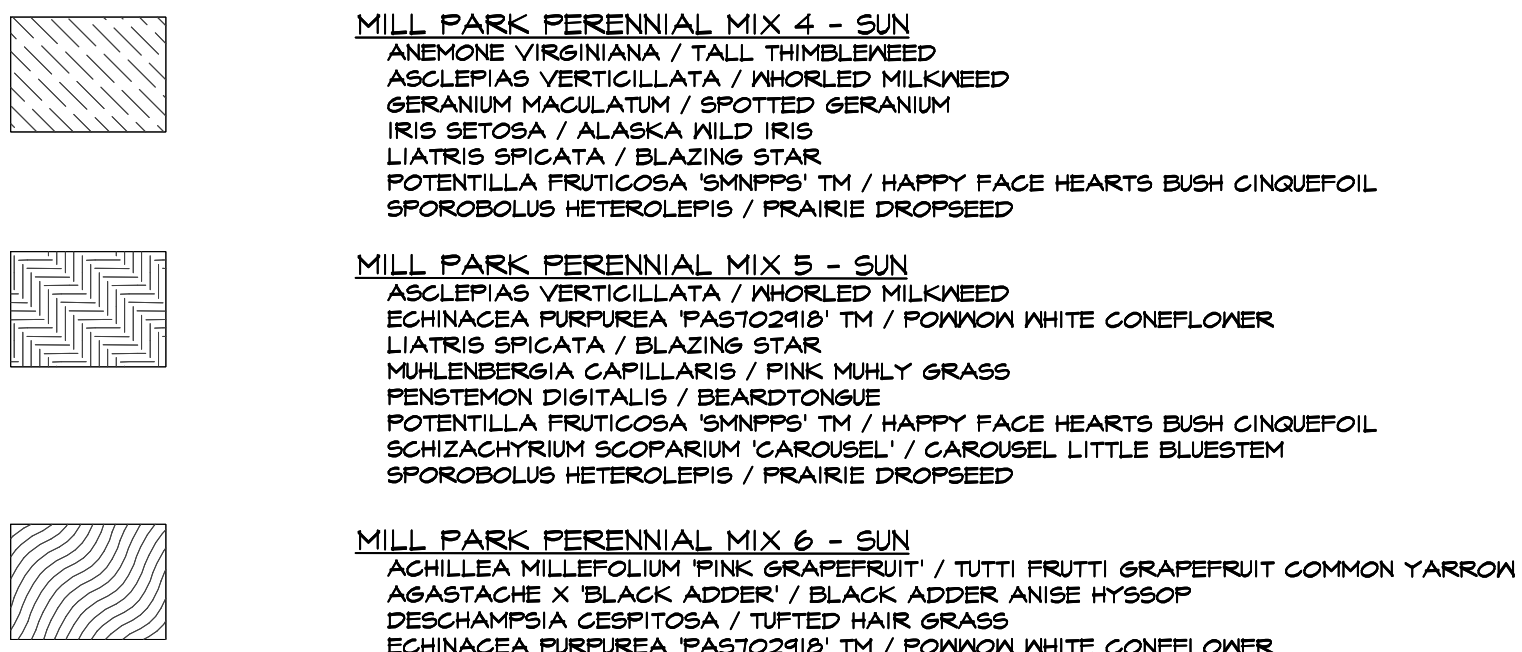


PLANTING NOTES



1. SEE SHEET L6-000 FOR NOTES.

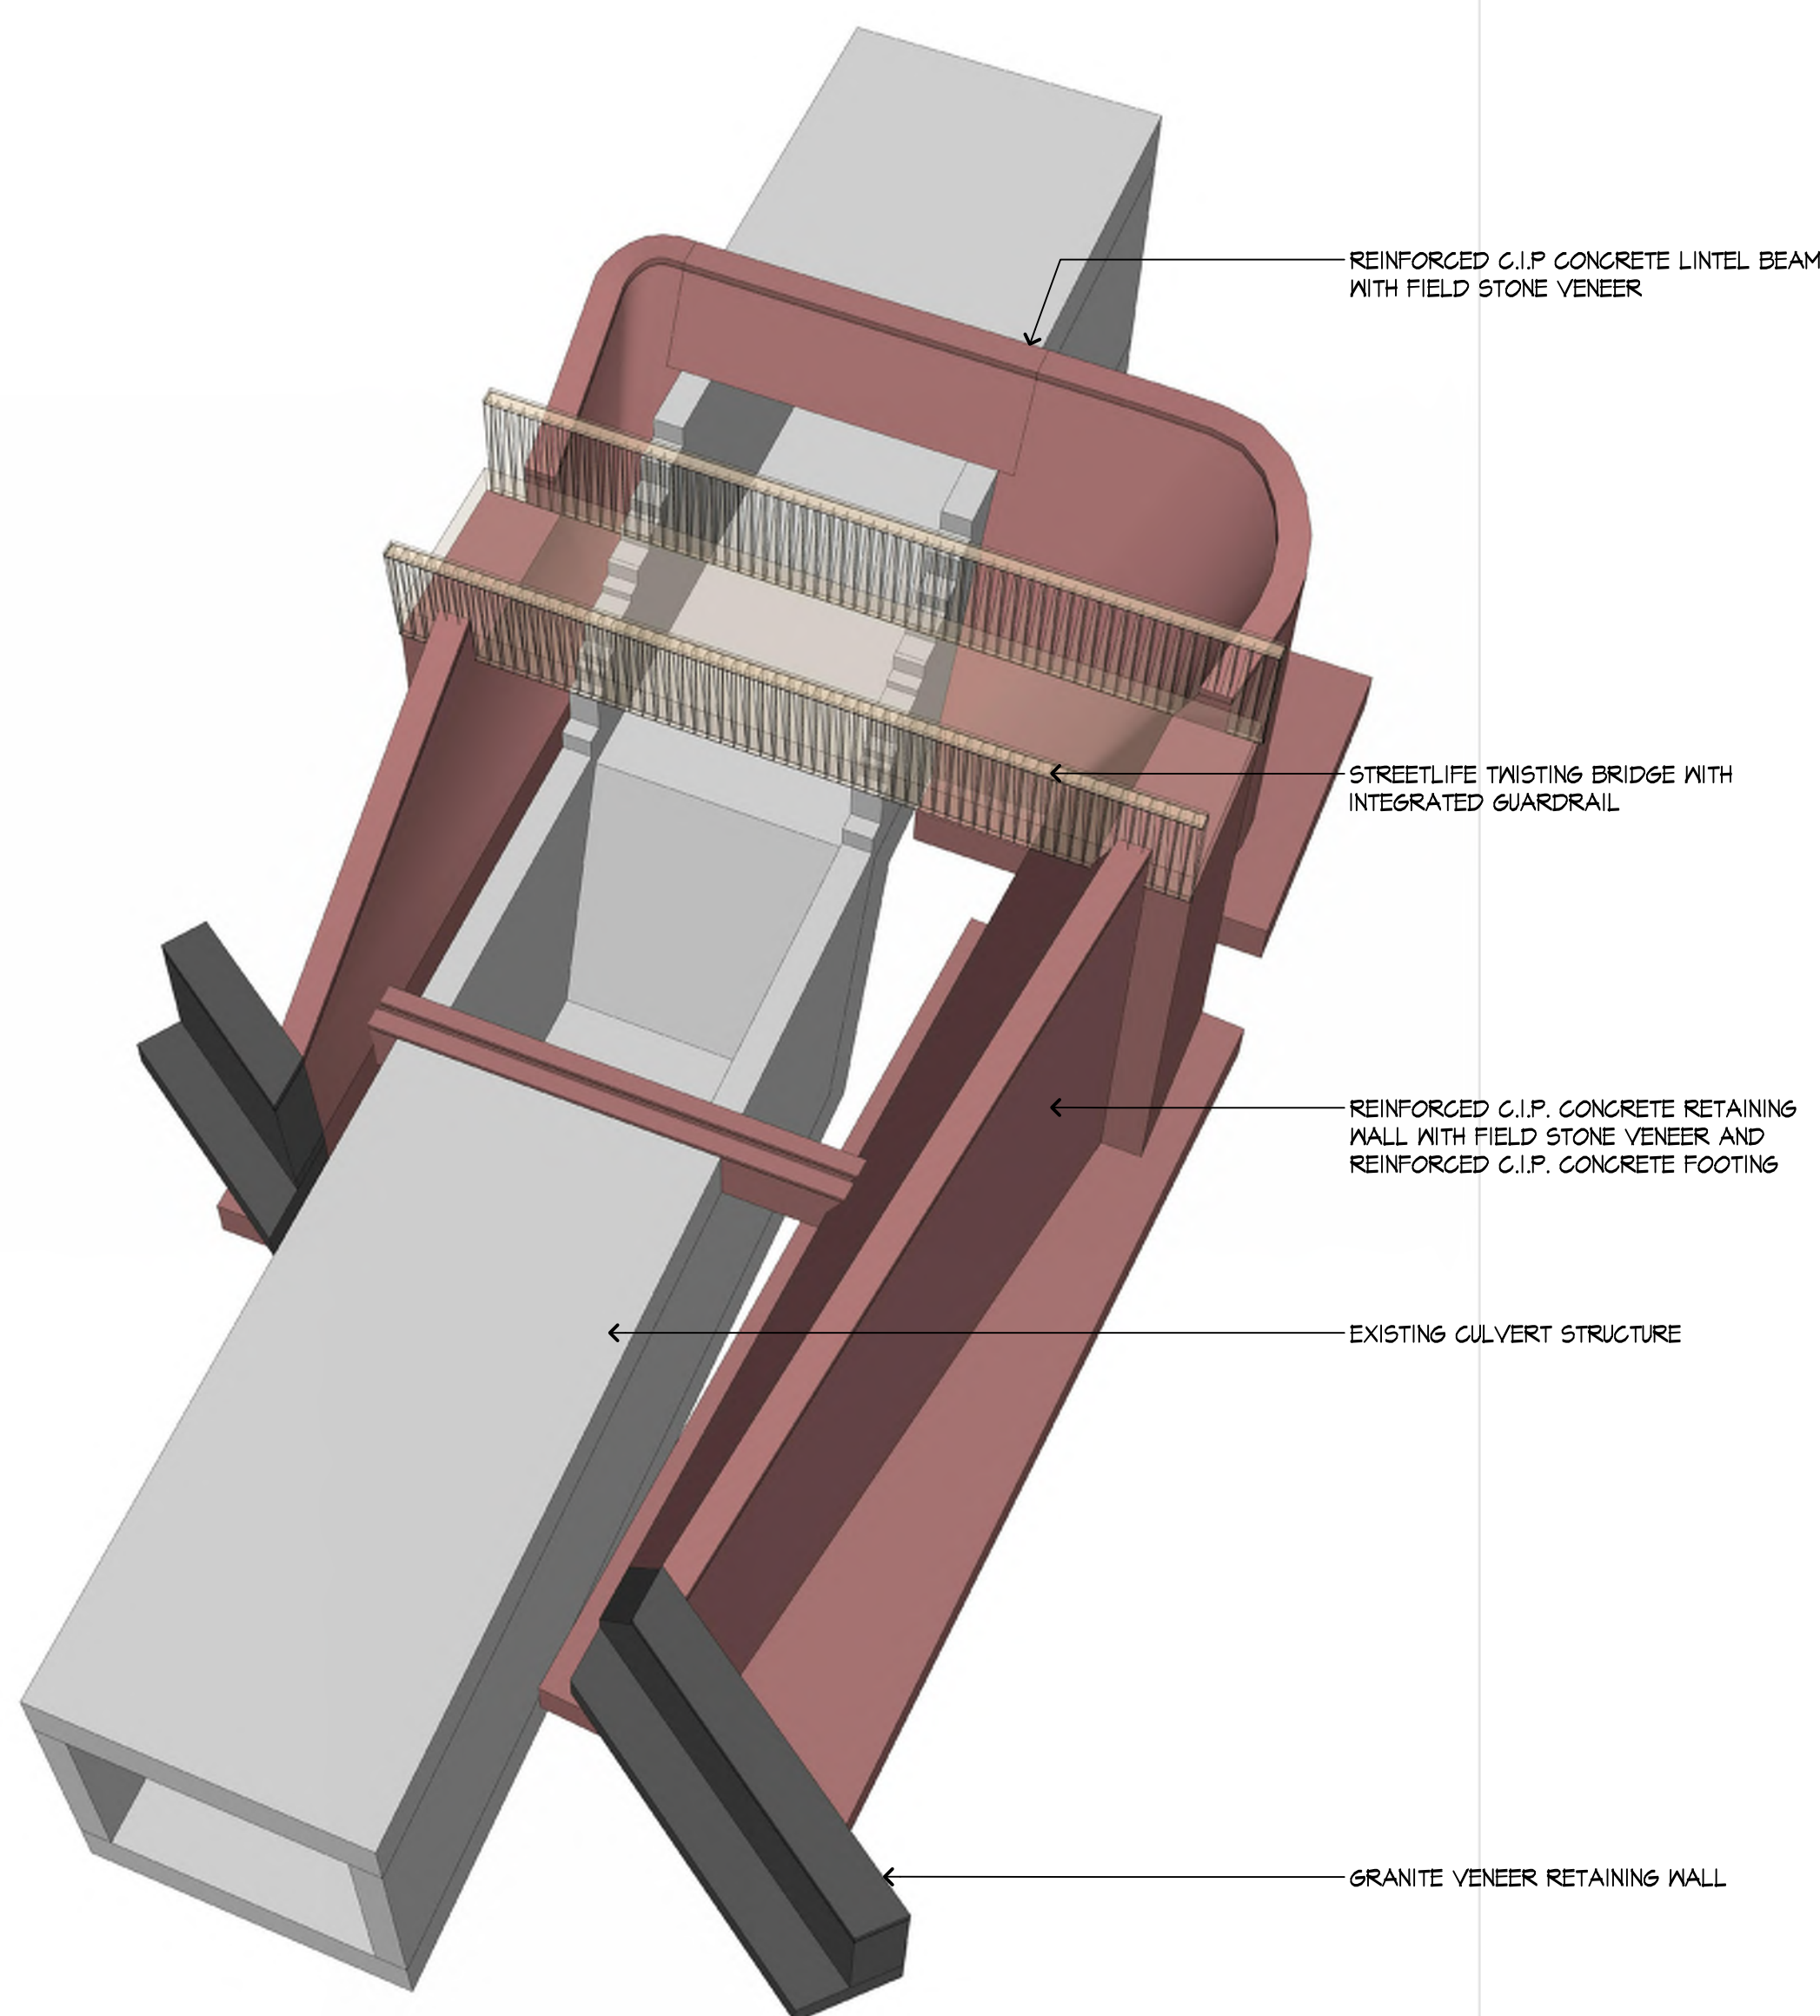

1 CULVERT STRUCTURE CONCEPTUAL 3D VISUALIZATION

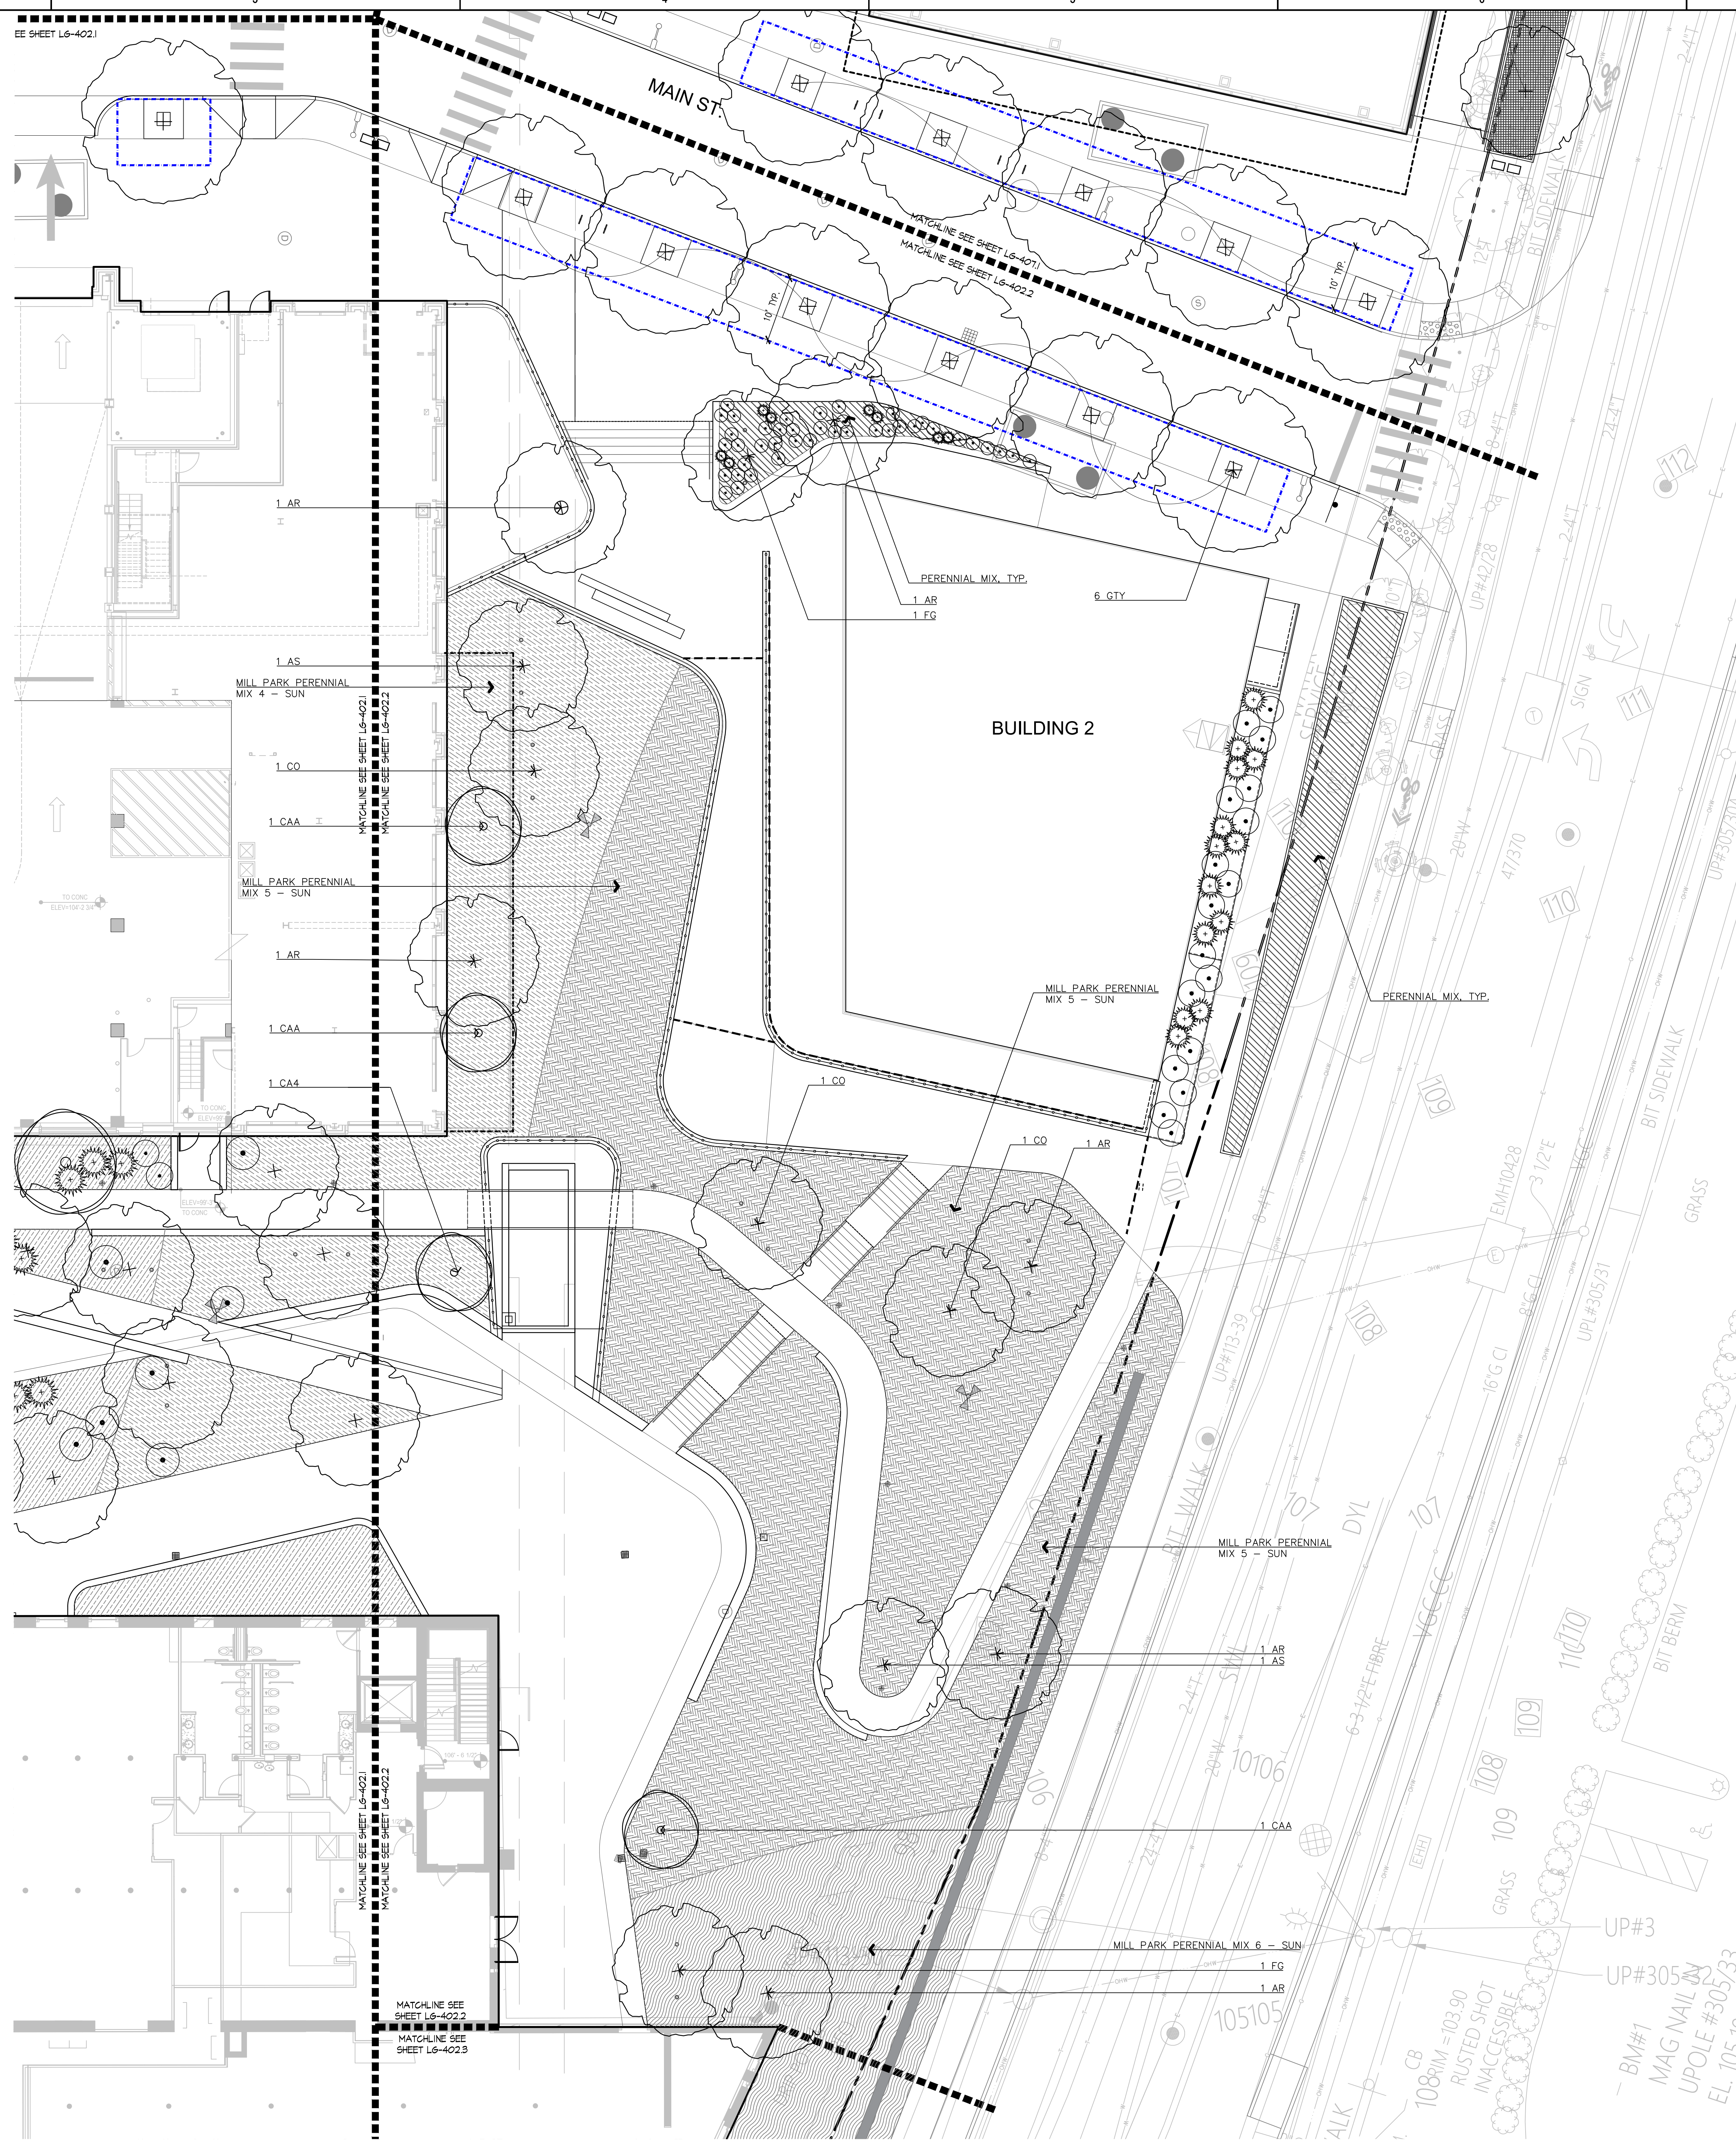

KEY  
NOT TO SCALE

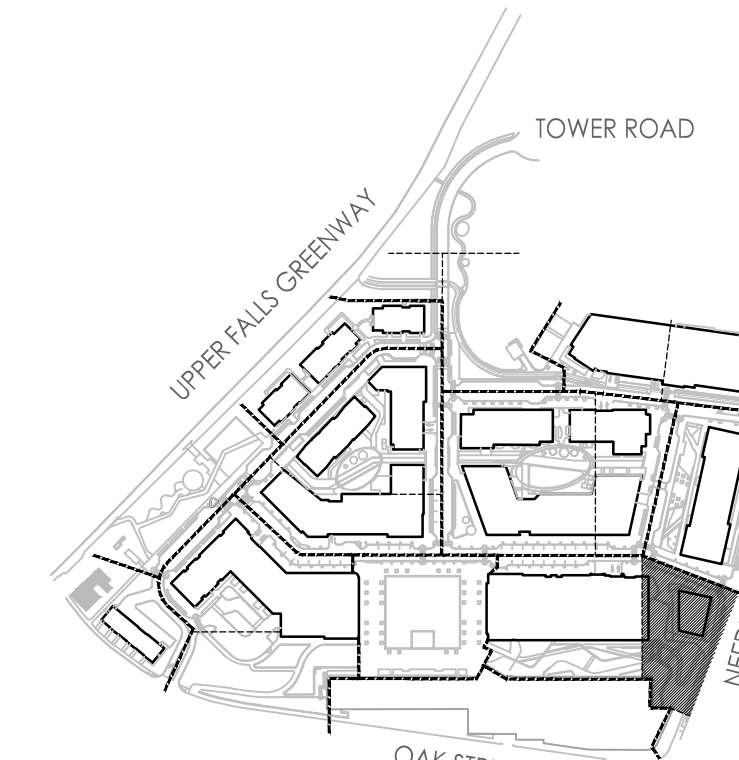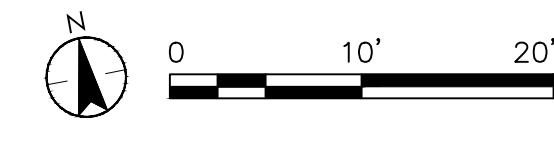


Consultant


Issue/Revision	By	Date






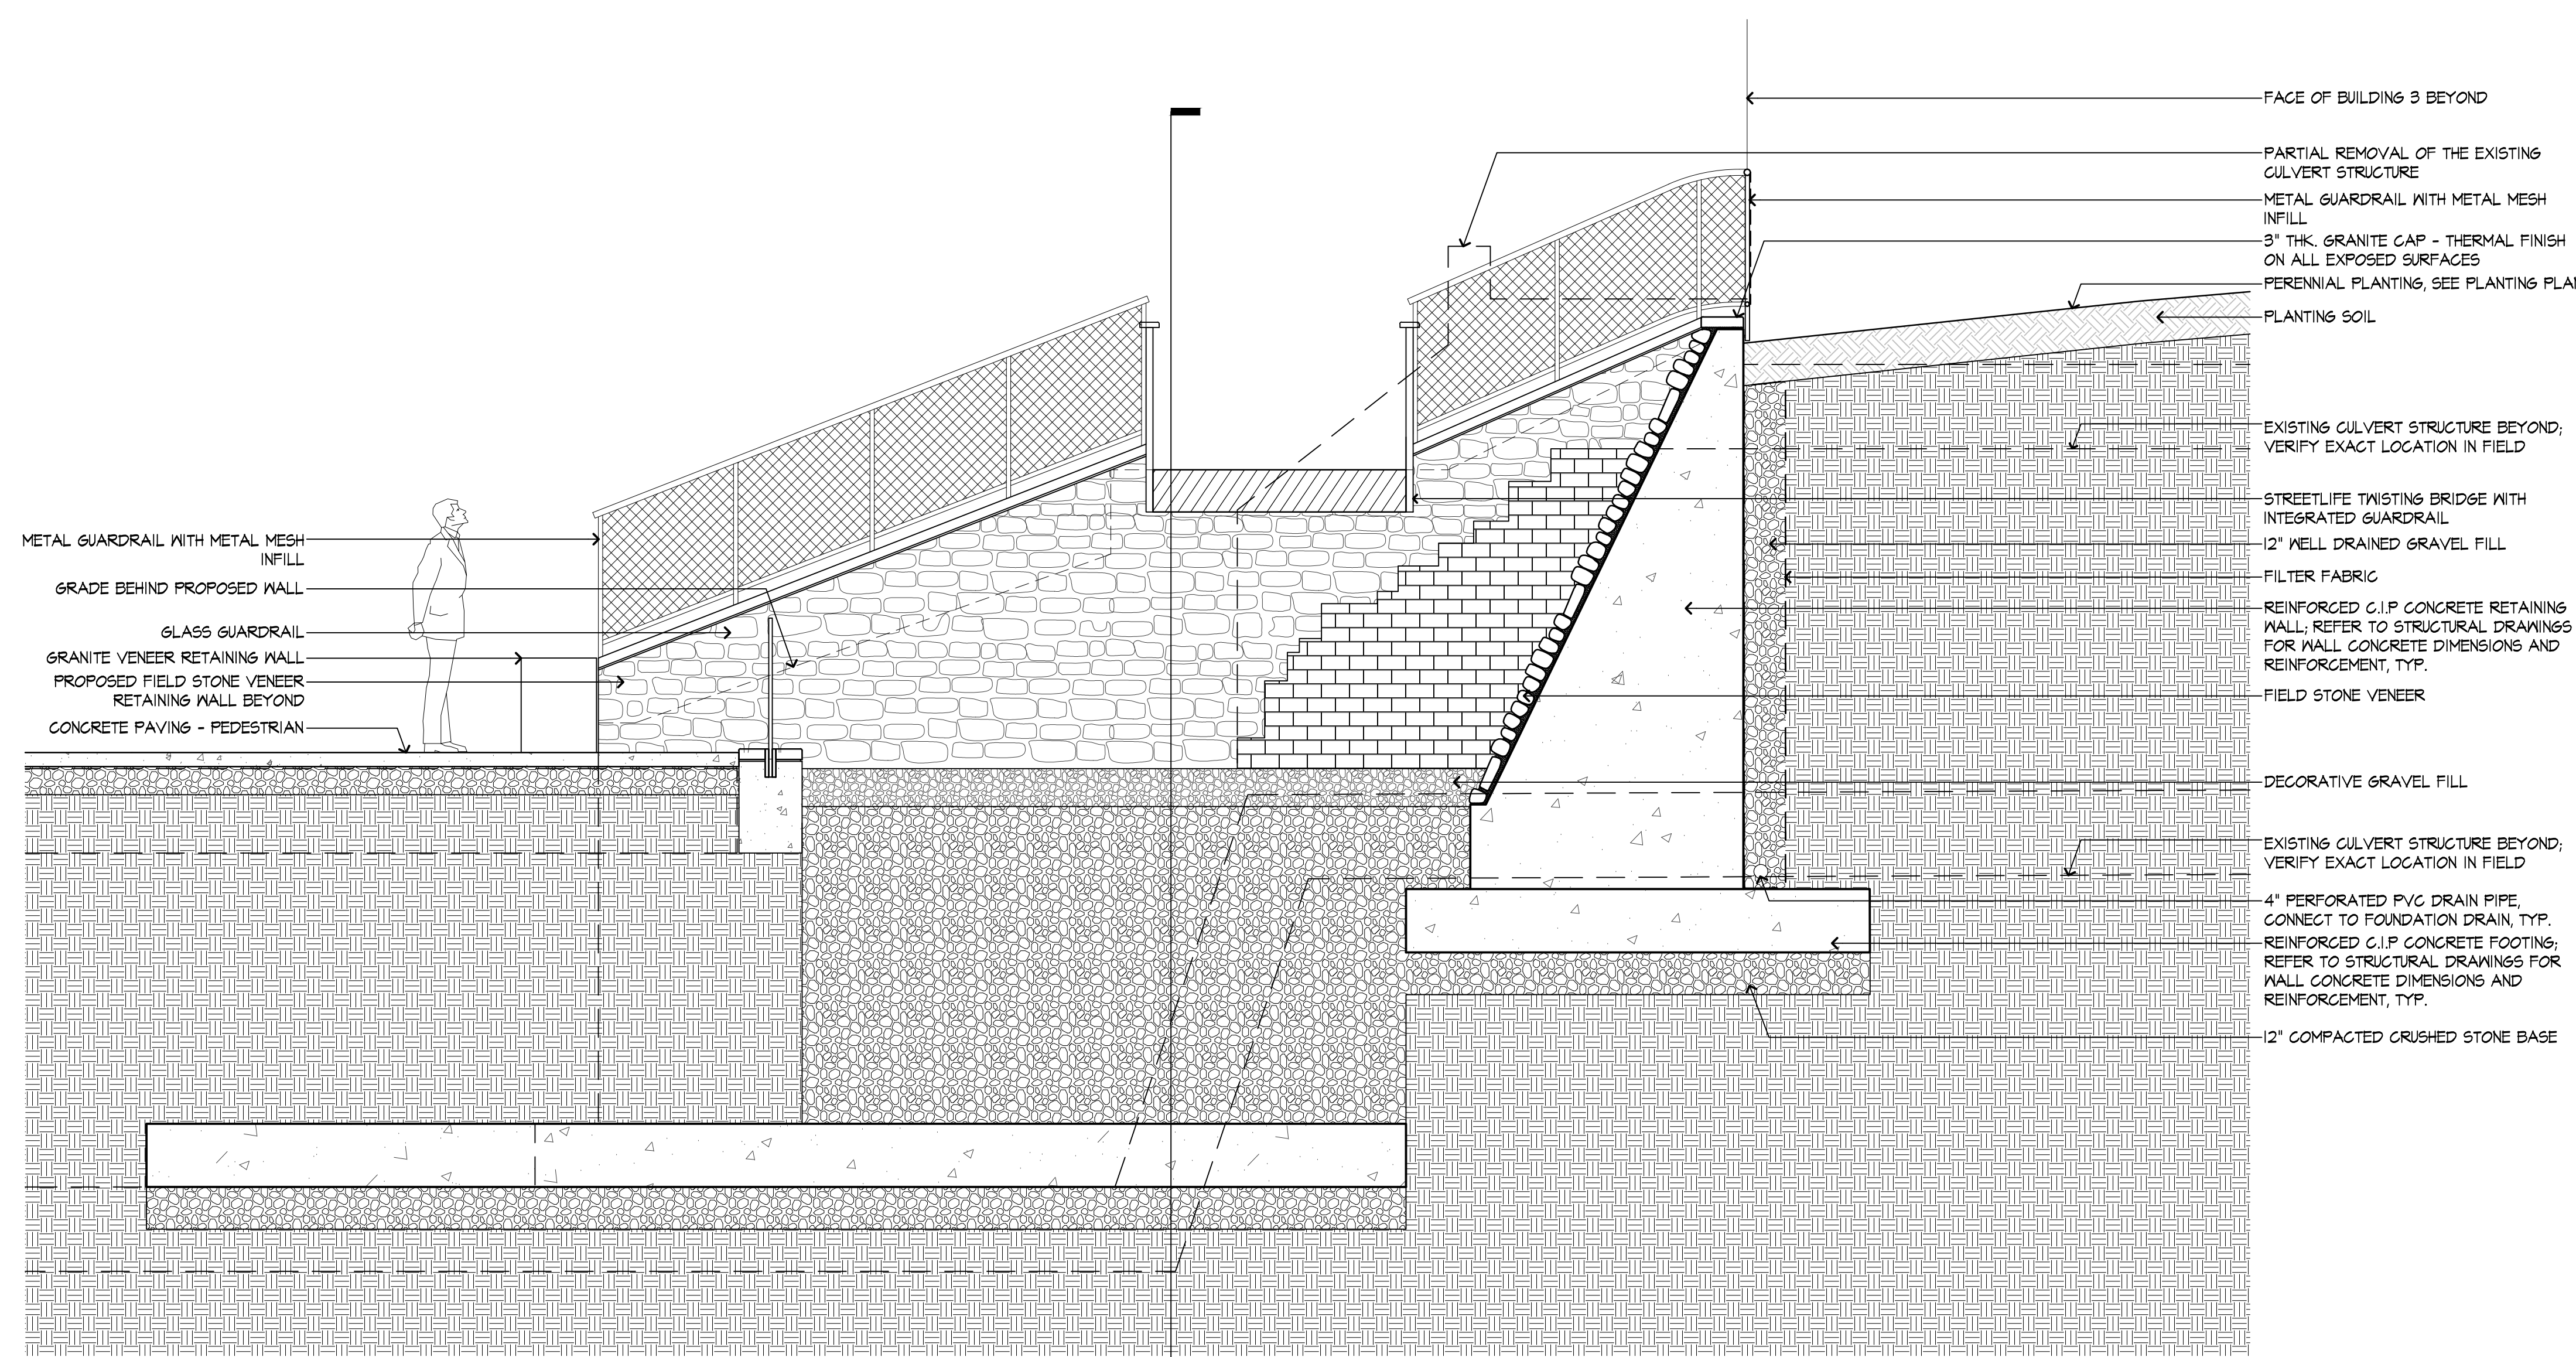


SECTION A

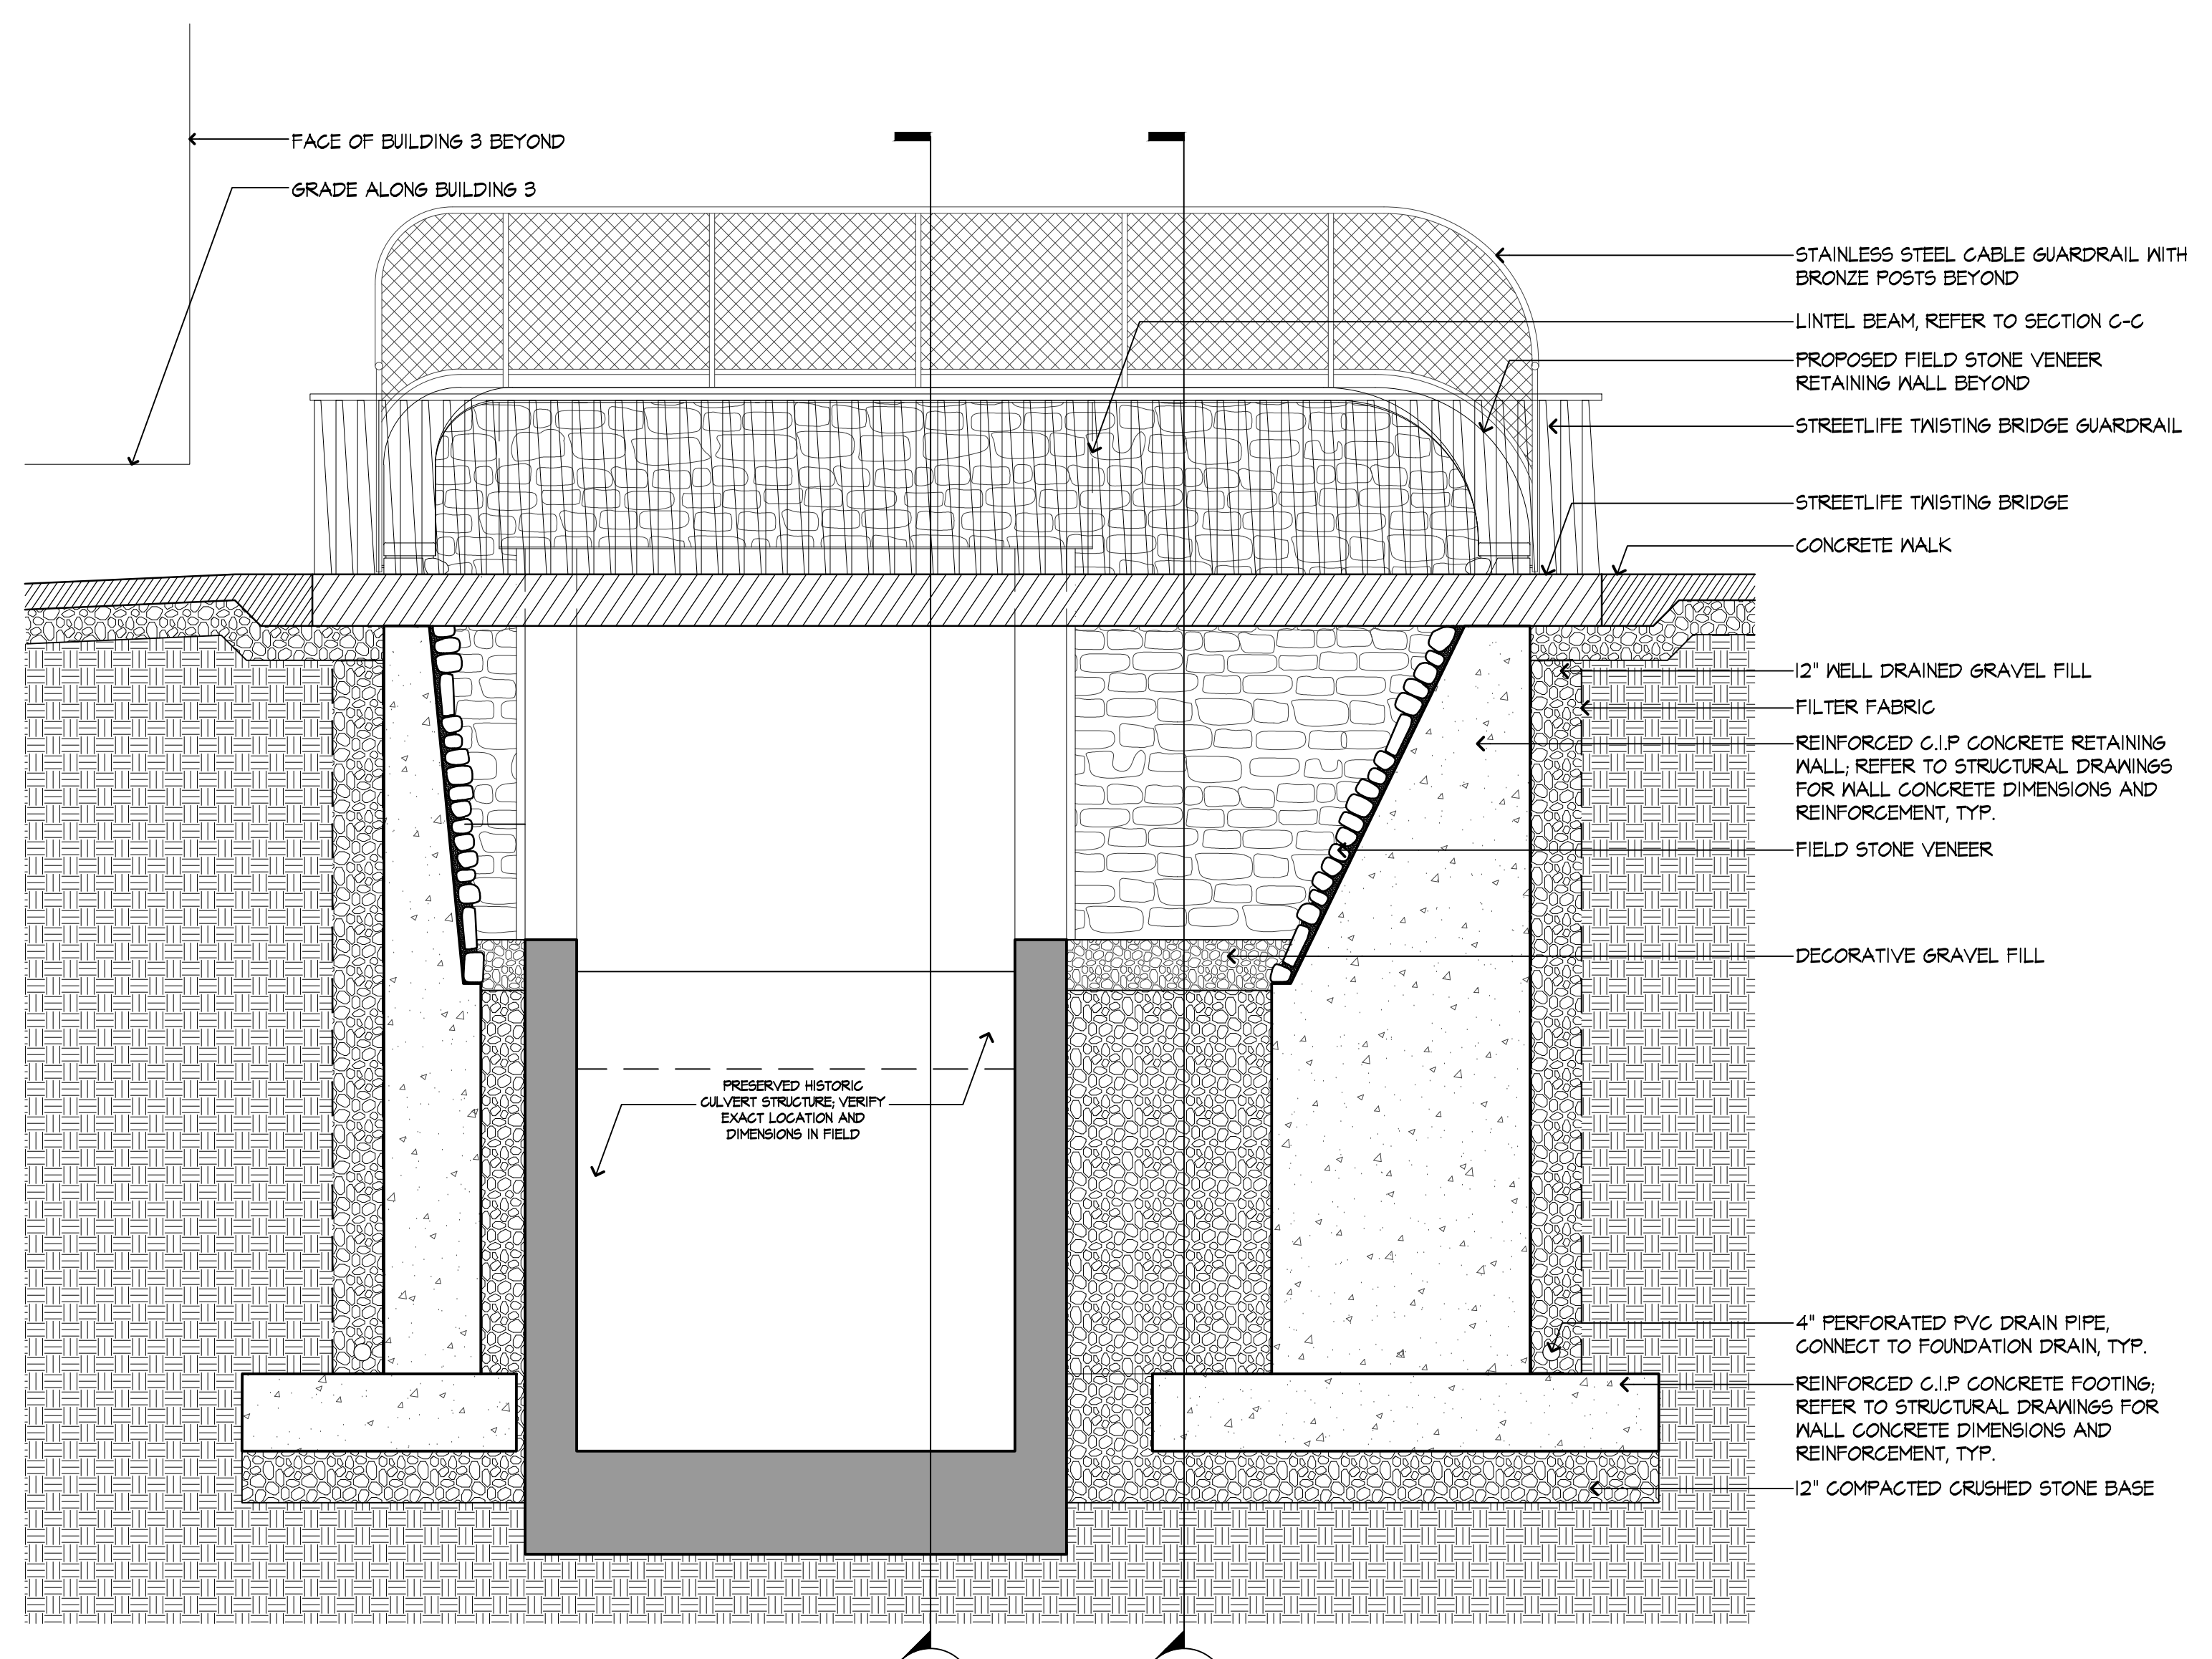

SECTION B

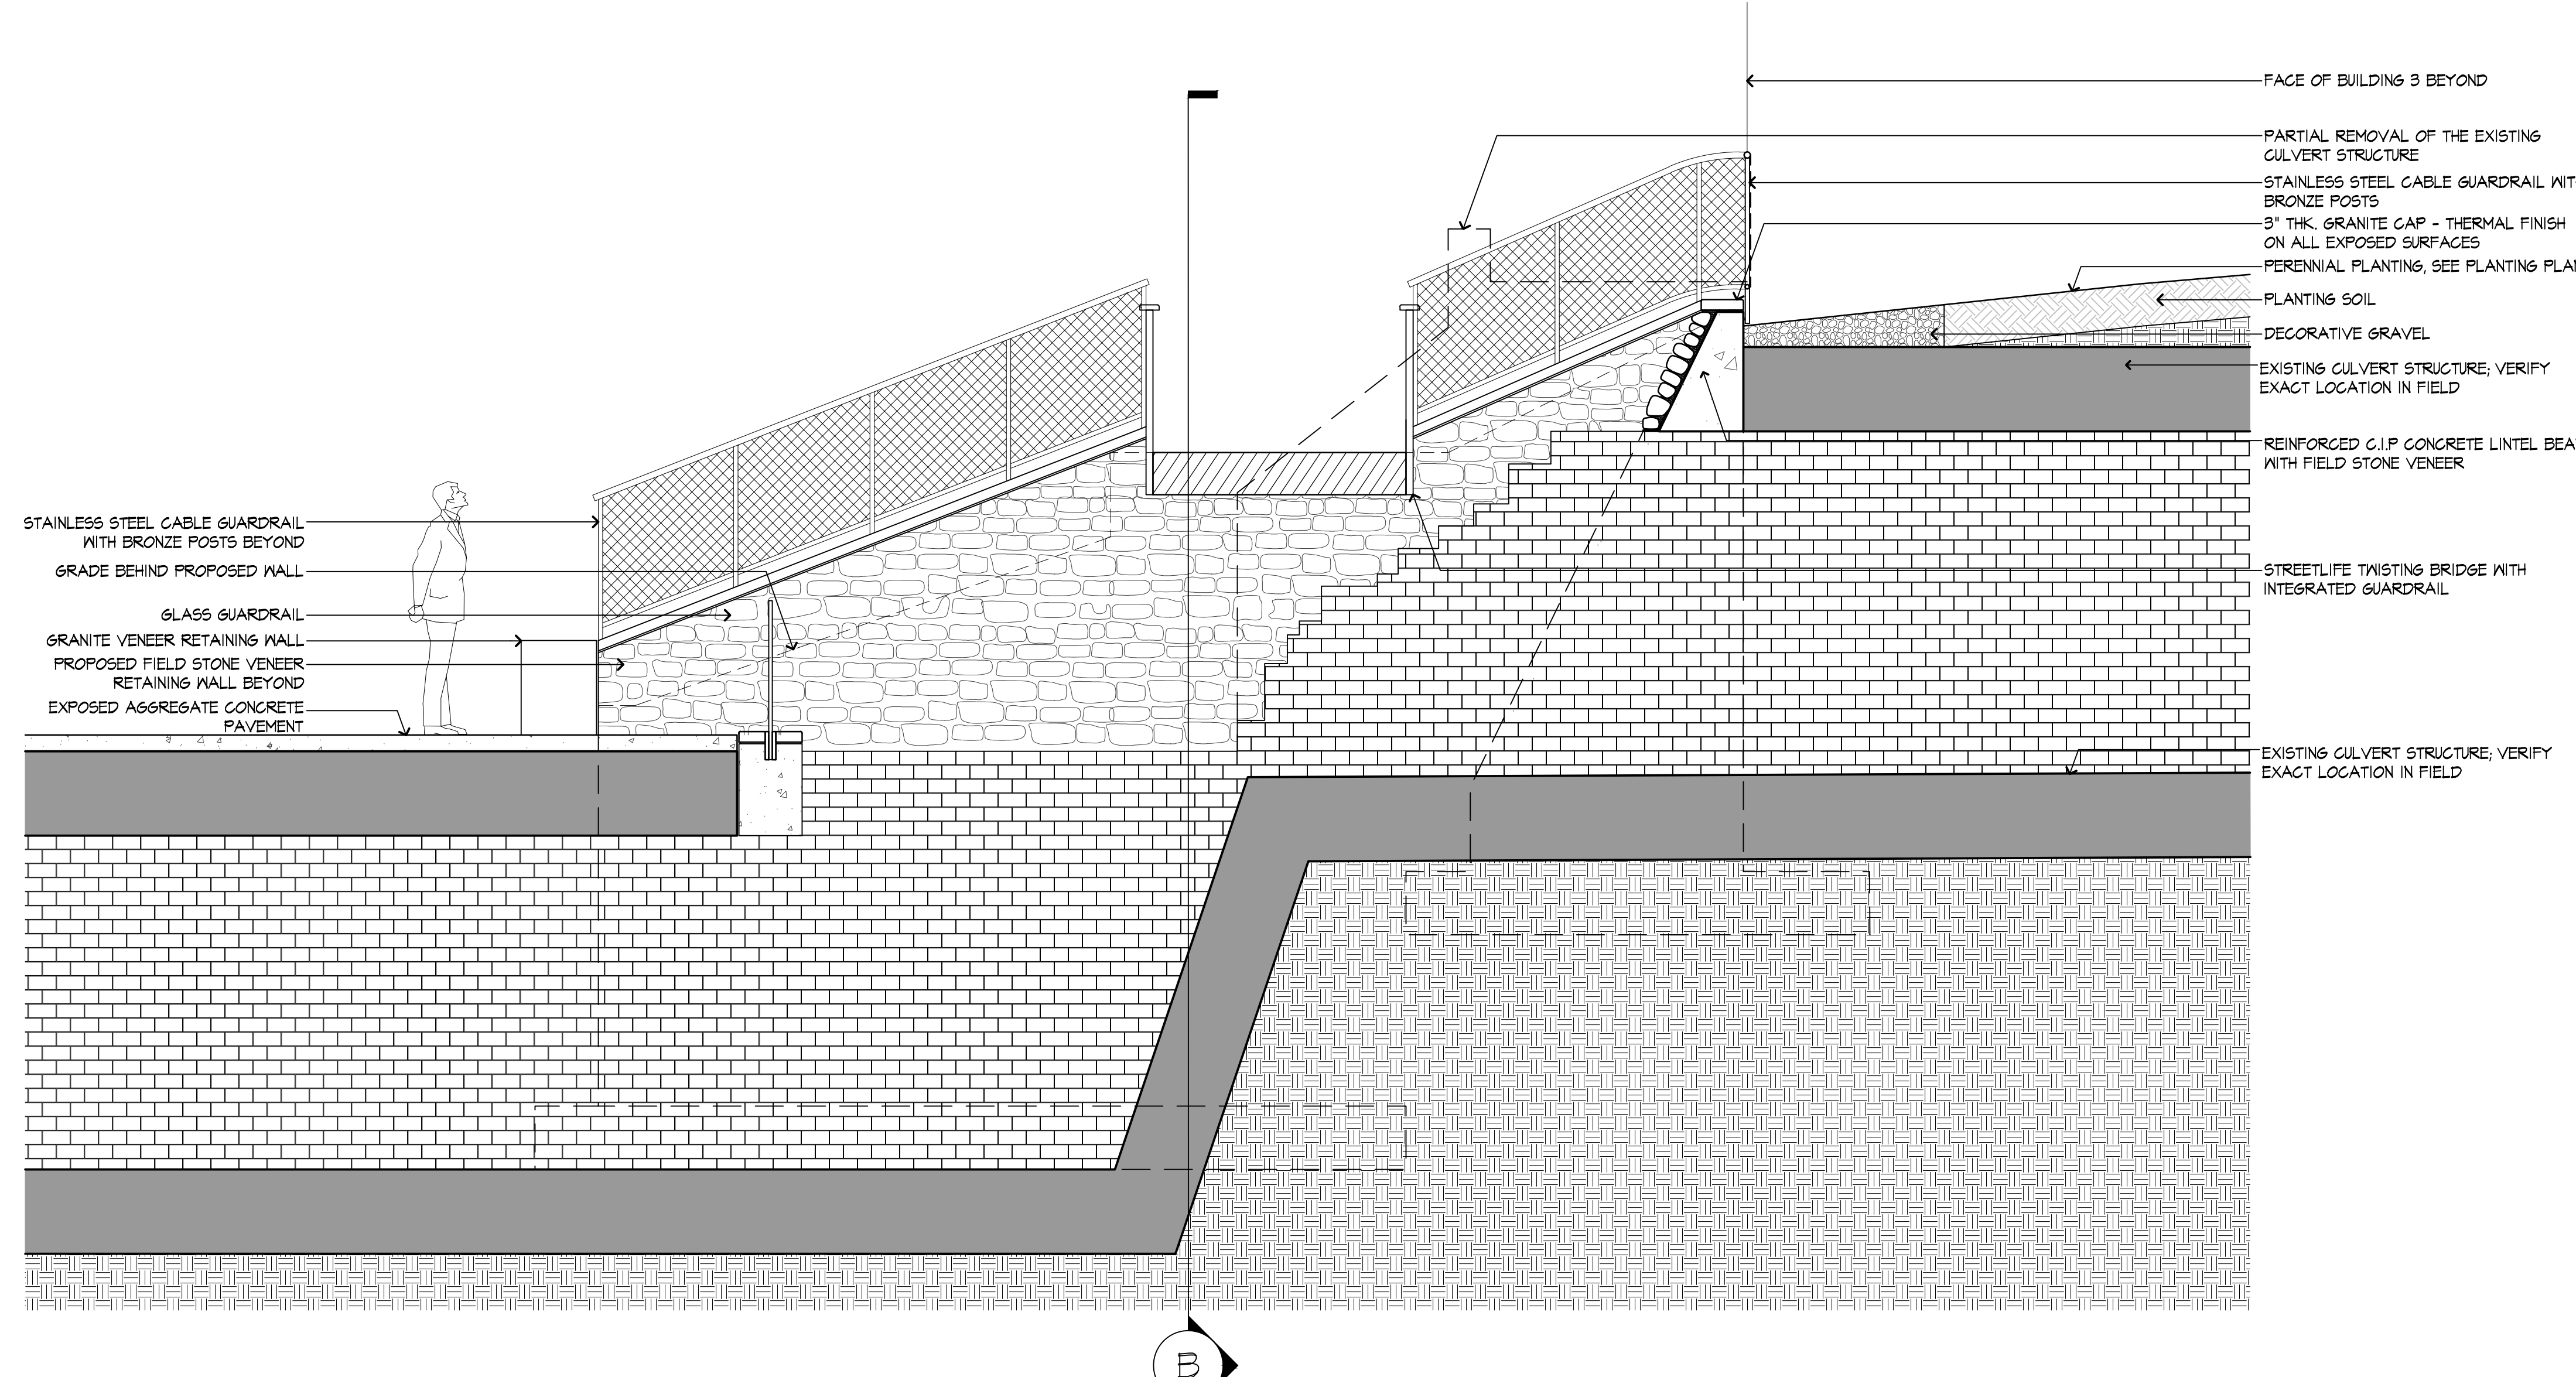

SECTION C

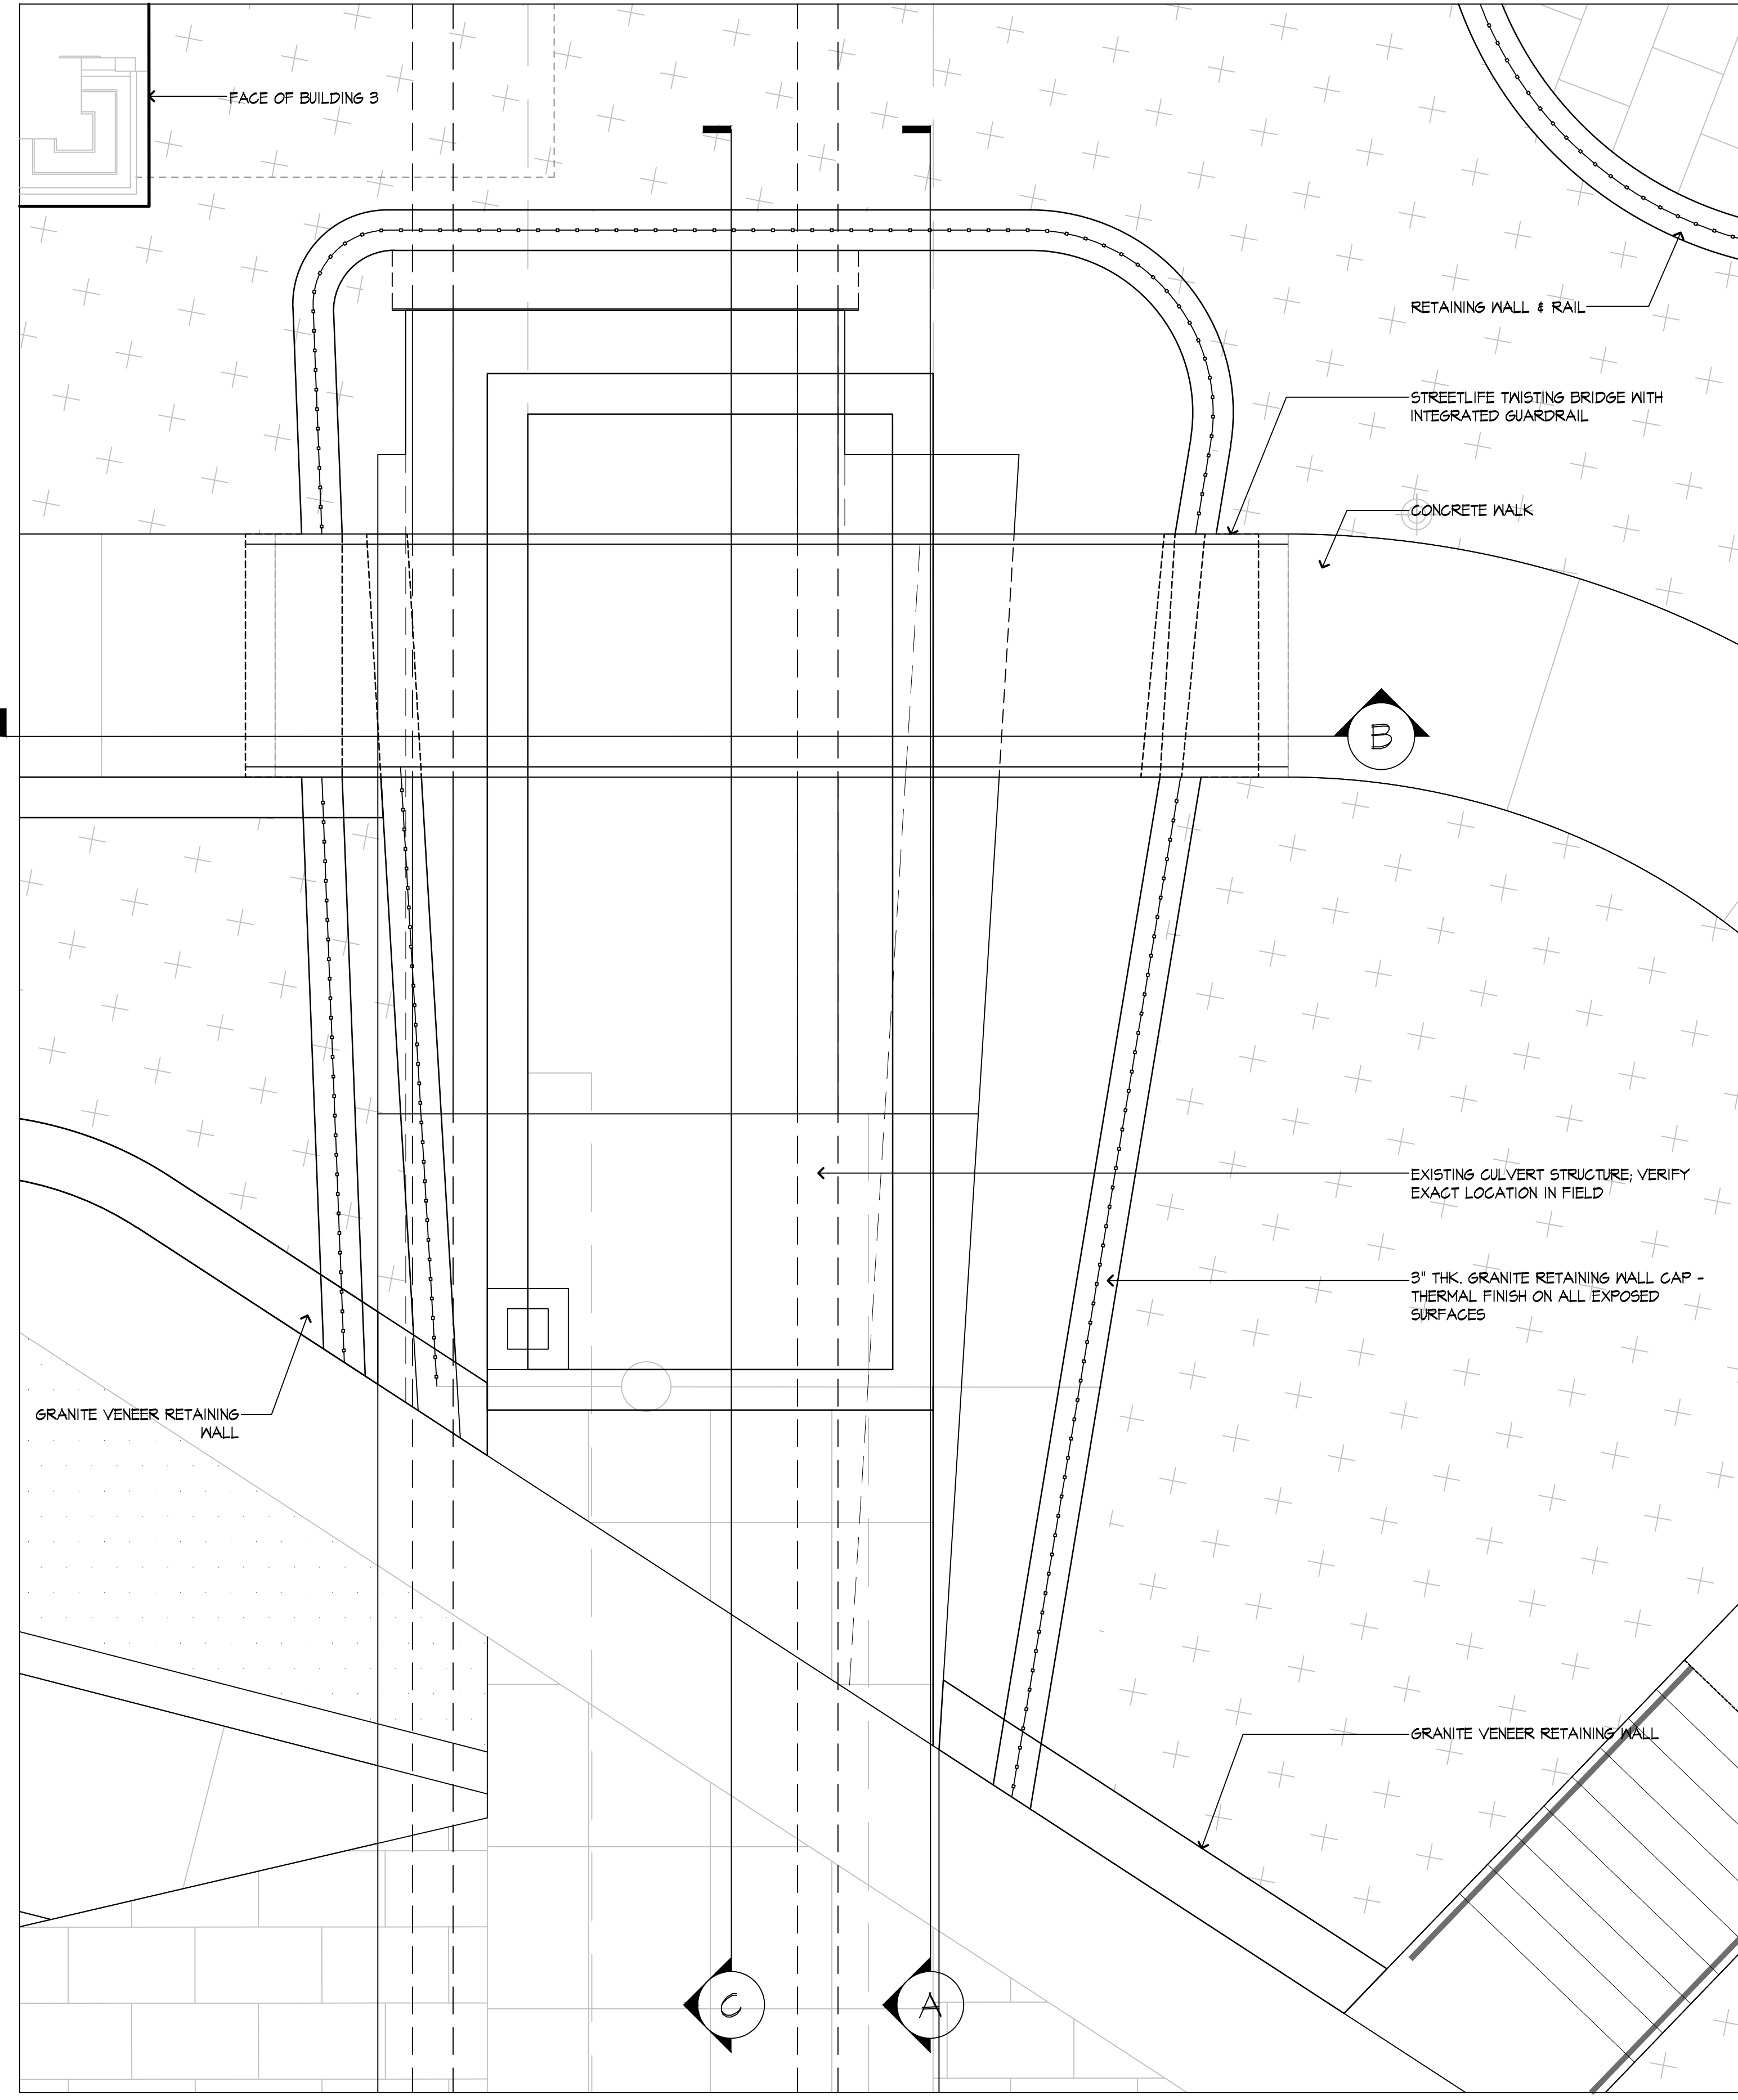

PLAN

1 CULVERT REVEAL AT MILL PARK  
3/8" = 1'-0"

Consultant

Issue/Revision	By	Date
1	YMM	11/14/2022

Permit/Seal

