


FERNWOOD

25 FT SETBACK

16'-7" EXISTING

12'-0" PROPOSED

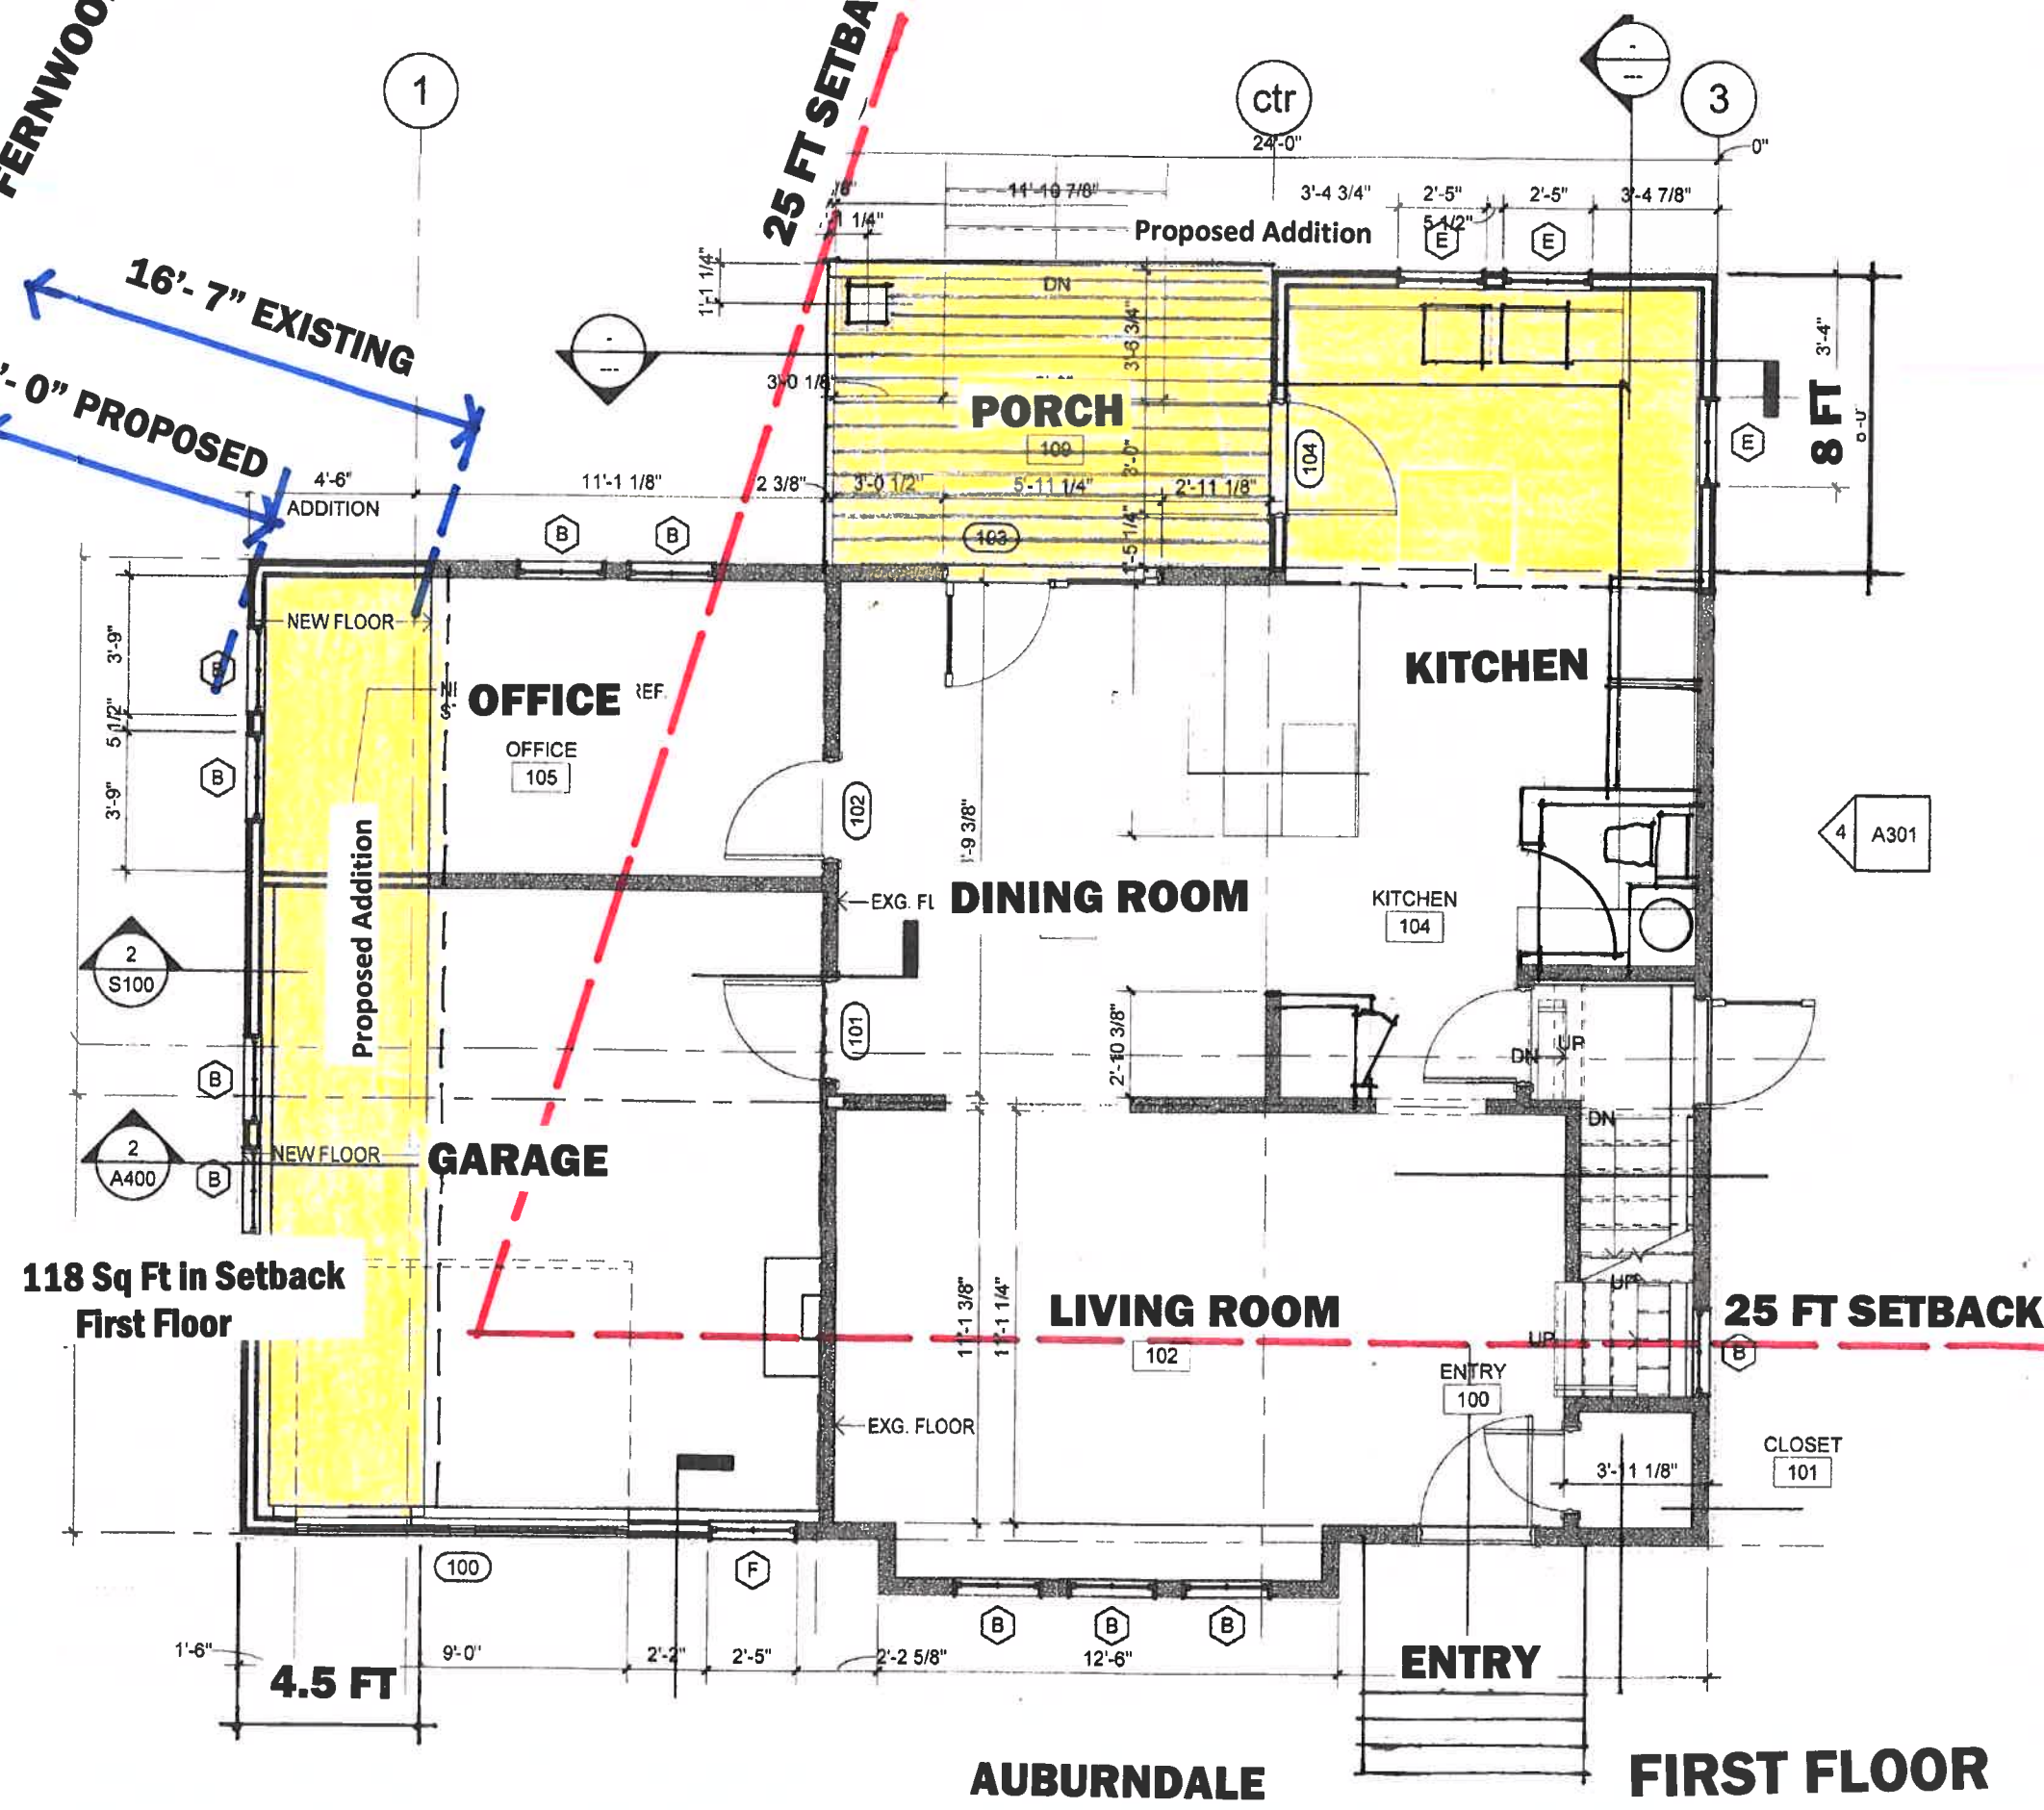

118 Sq Ft in Setback First Floor

AUBURNDALE

FIRST FLOOR

