



ITEM #1 - * ADDRESSES FRONT GABLE DORMER DIMENSIONS

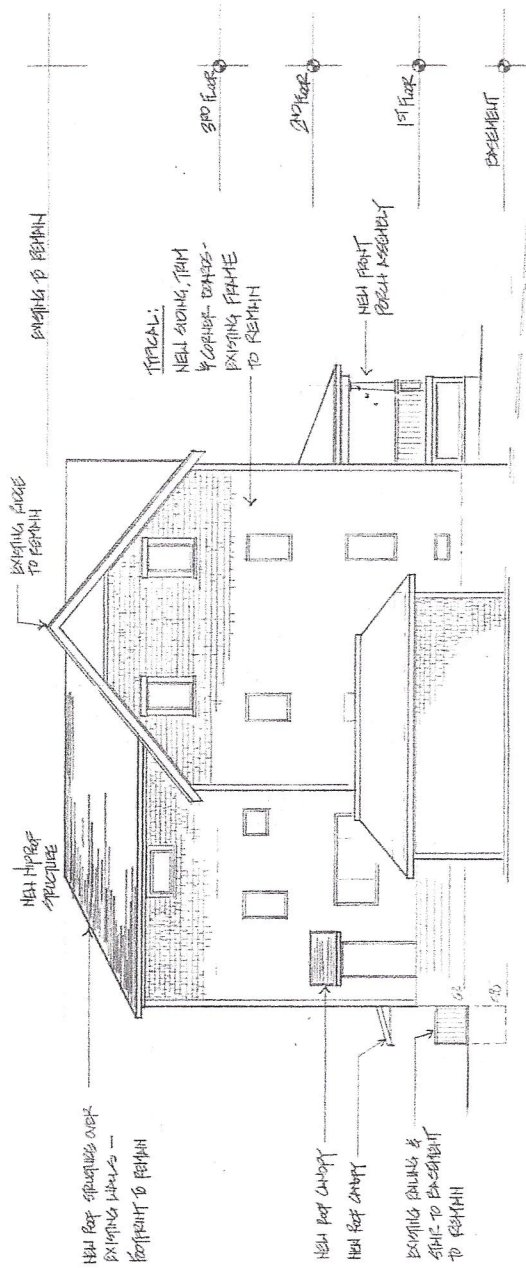

① LEFT SIDE ELEVATION - PROPOSED
1/8" = 1'-0"

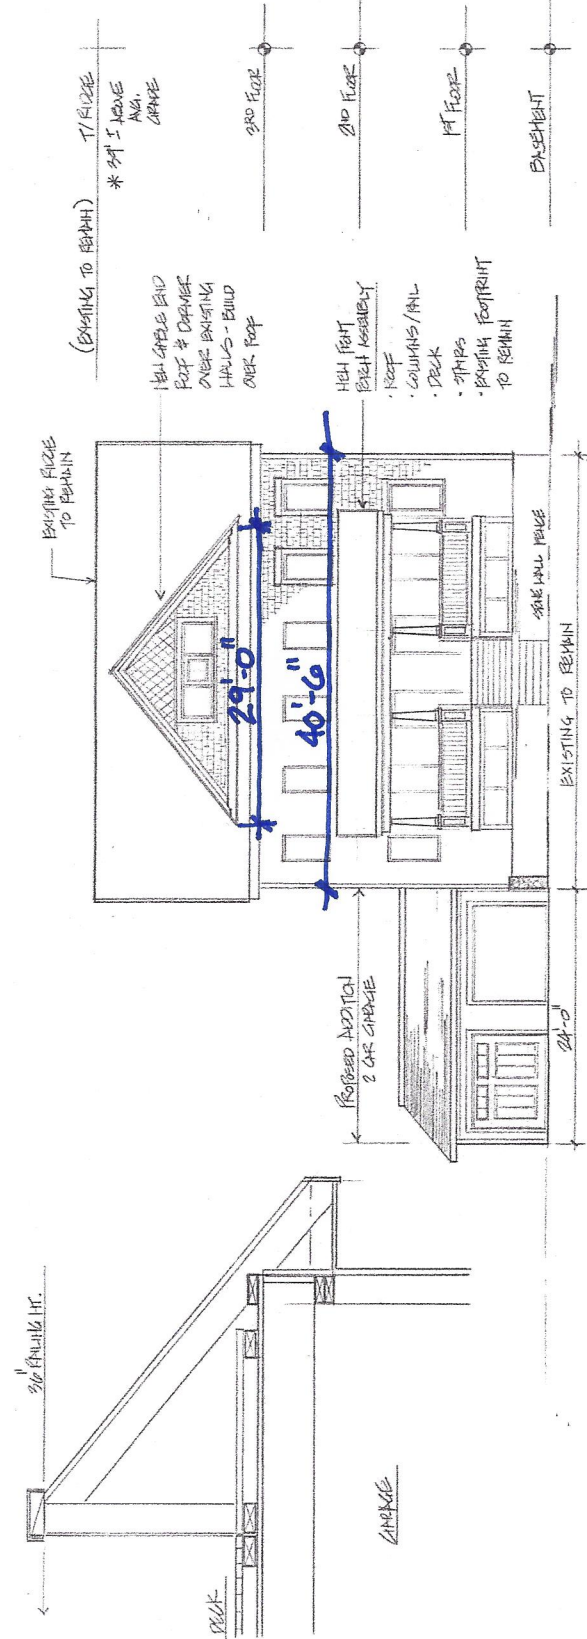

② FRONT ELEVATION - PROPOSED
1/8" = 1'-0"